




North Elevation. Scale 1/16"=1'

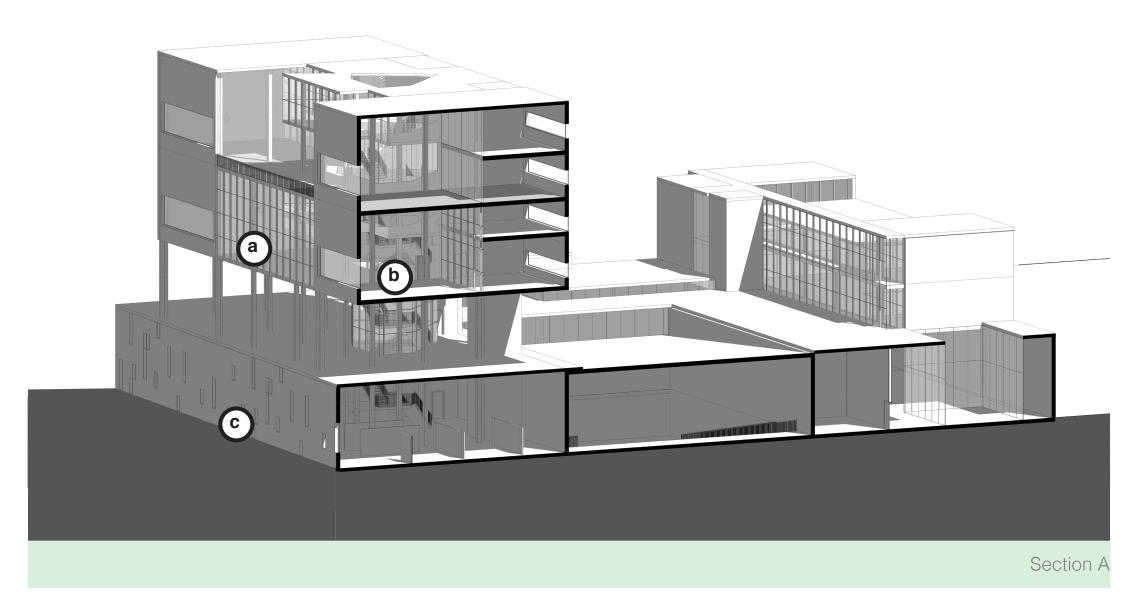

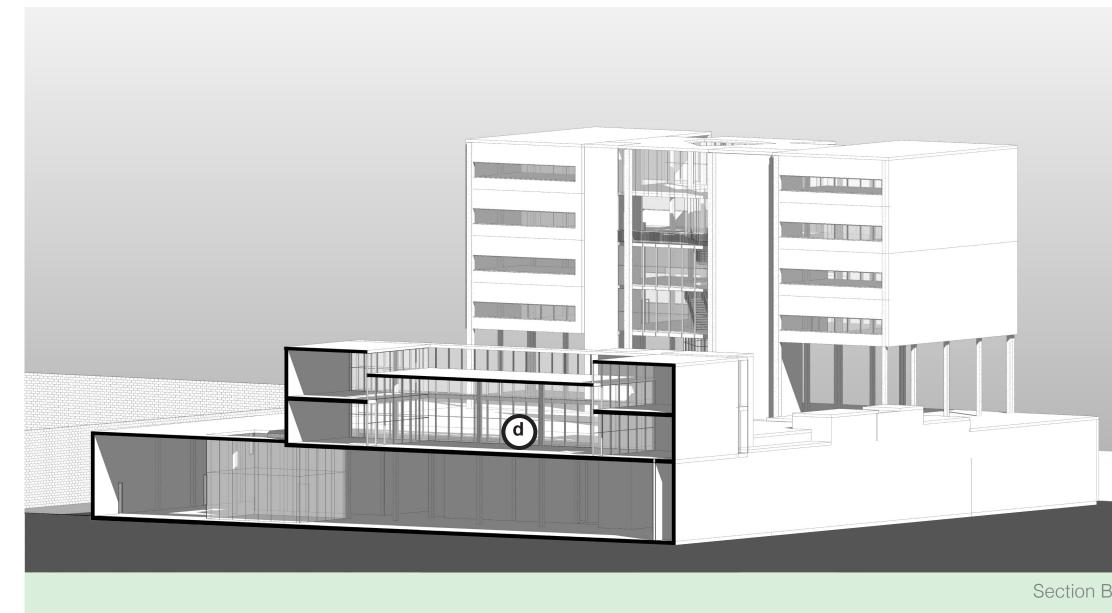

	1. Green Sloping Roof
DANCE	2. Classroom Space Dance3. Studio Space Dance
FINE ARTS	4. Studio Space Fine Arts 5. Classroom Space Fine Arts 6. Common Area Fine Arts and Music
MUSIC	7. Studio Space Music 8. Classroom Space Music
FILM AND DRAMA	9. Audotorium 10. Set Room Film and Drama 11. Dark Room Film and Drama

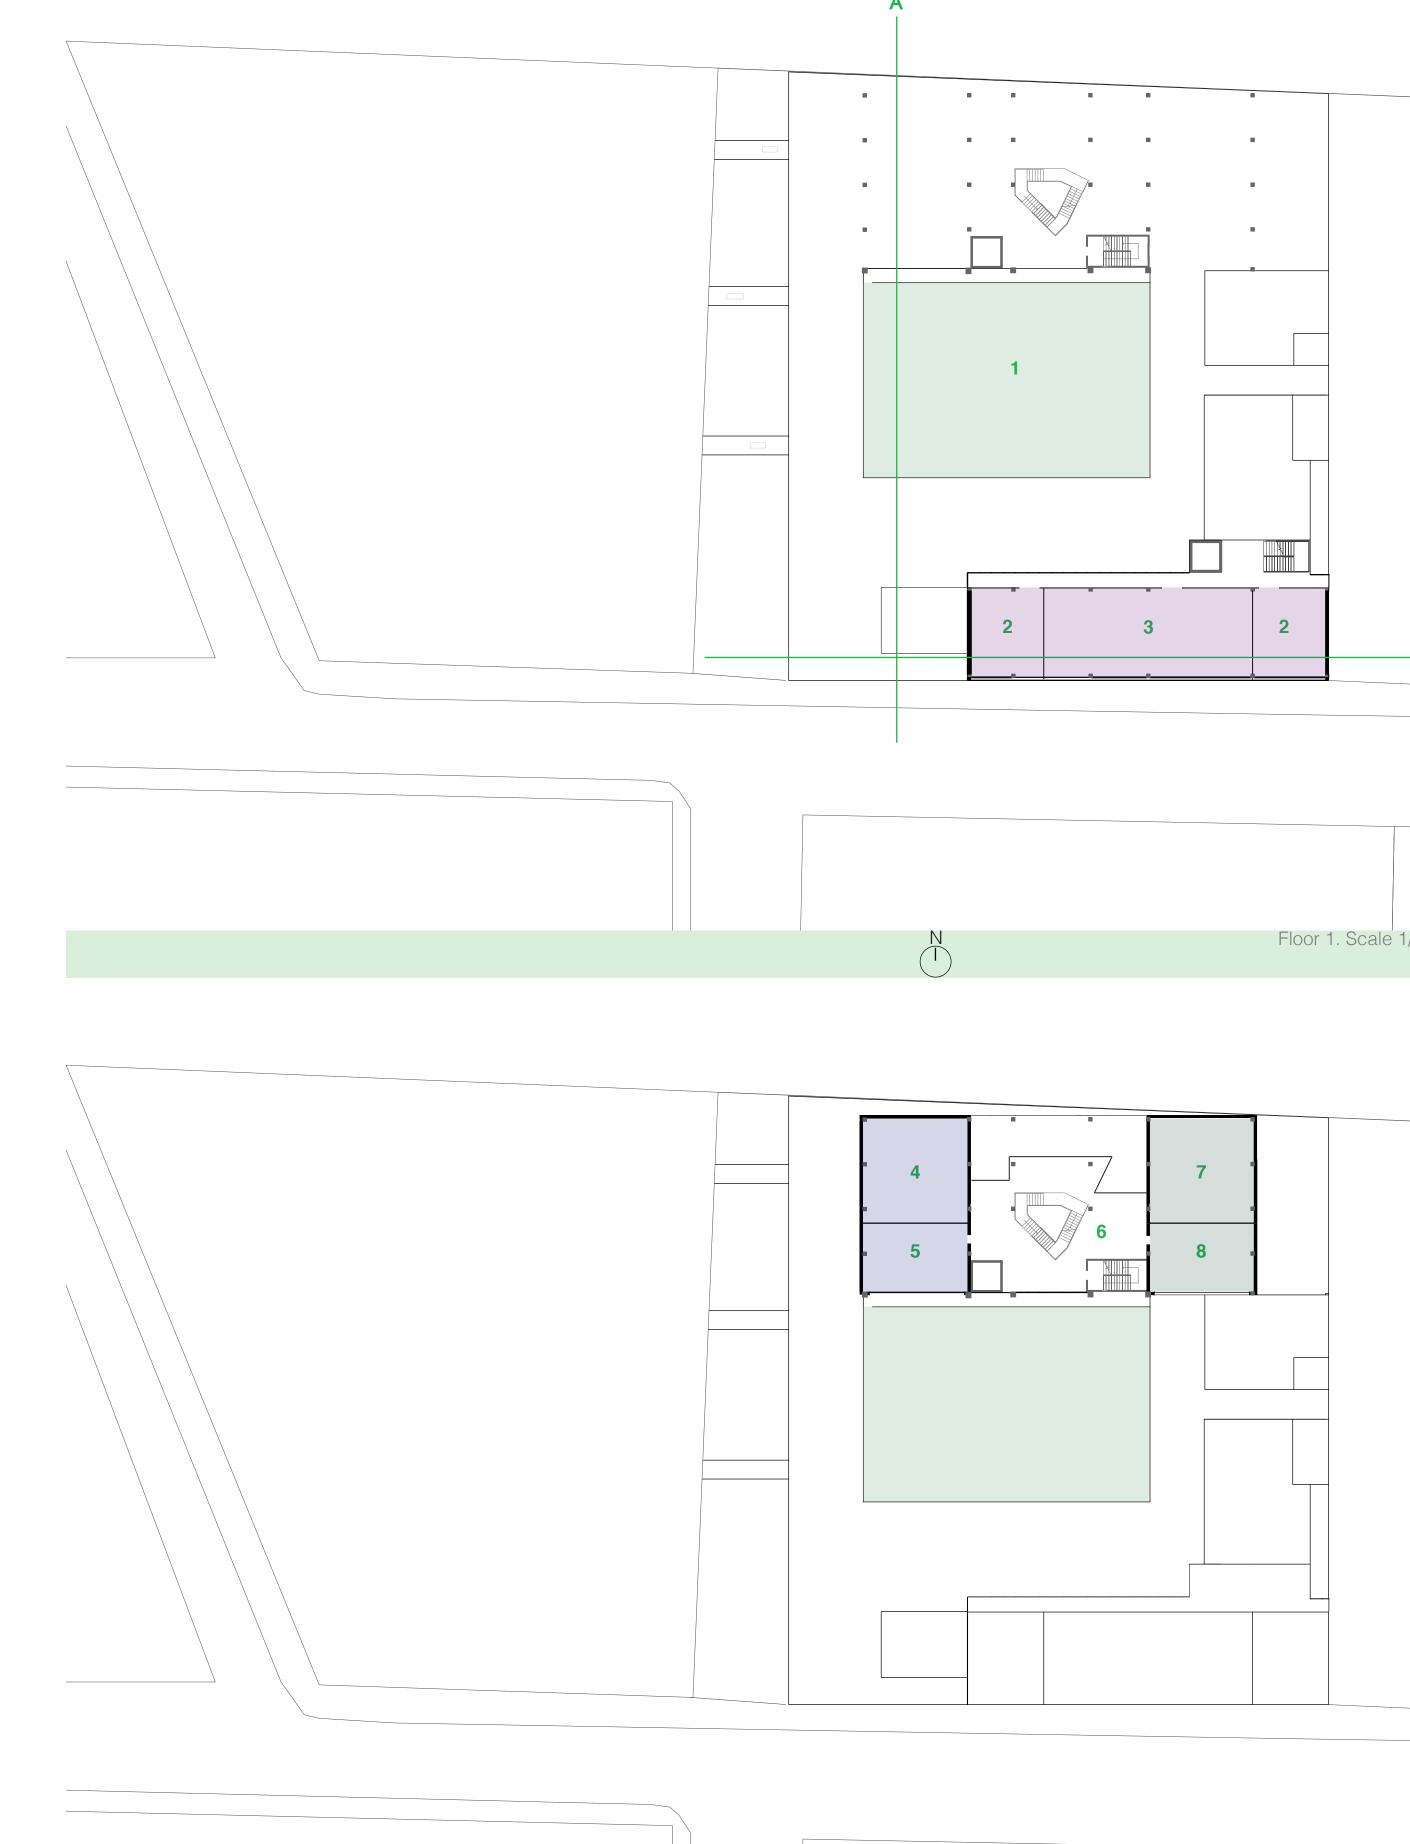

Floor -1. Scale 1/32"=1'

