



The shape began curvilinear and very narrow to allow cross ventilation and to maximize the sun from the southeast side.



To respond to the material limitations of prestressed concrete we wanted to make it more rectilinear while still maintaining the previous concept.


IPRO 335:

Green Building Technology

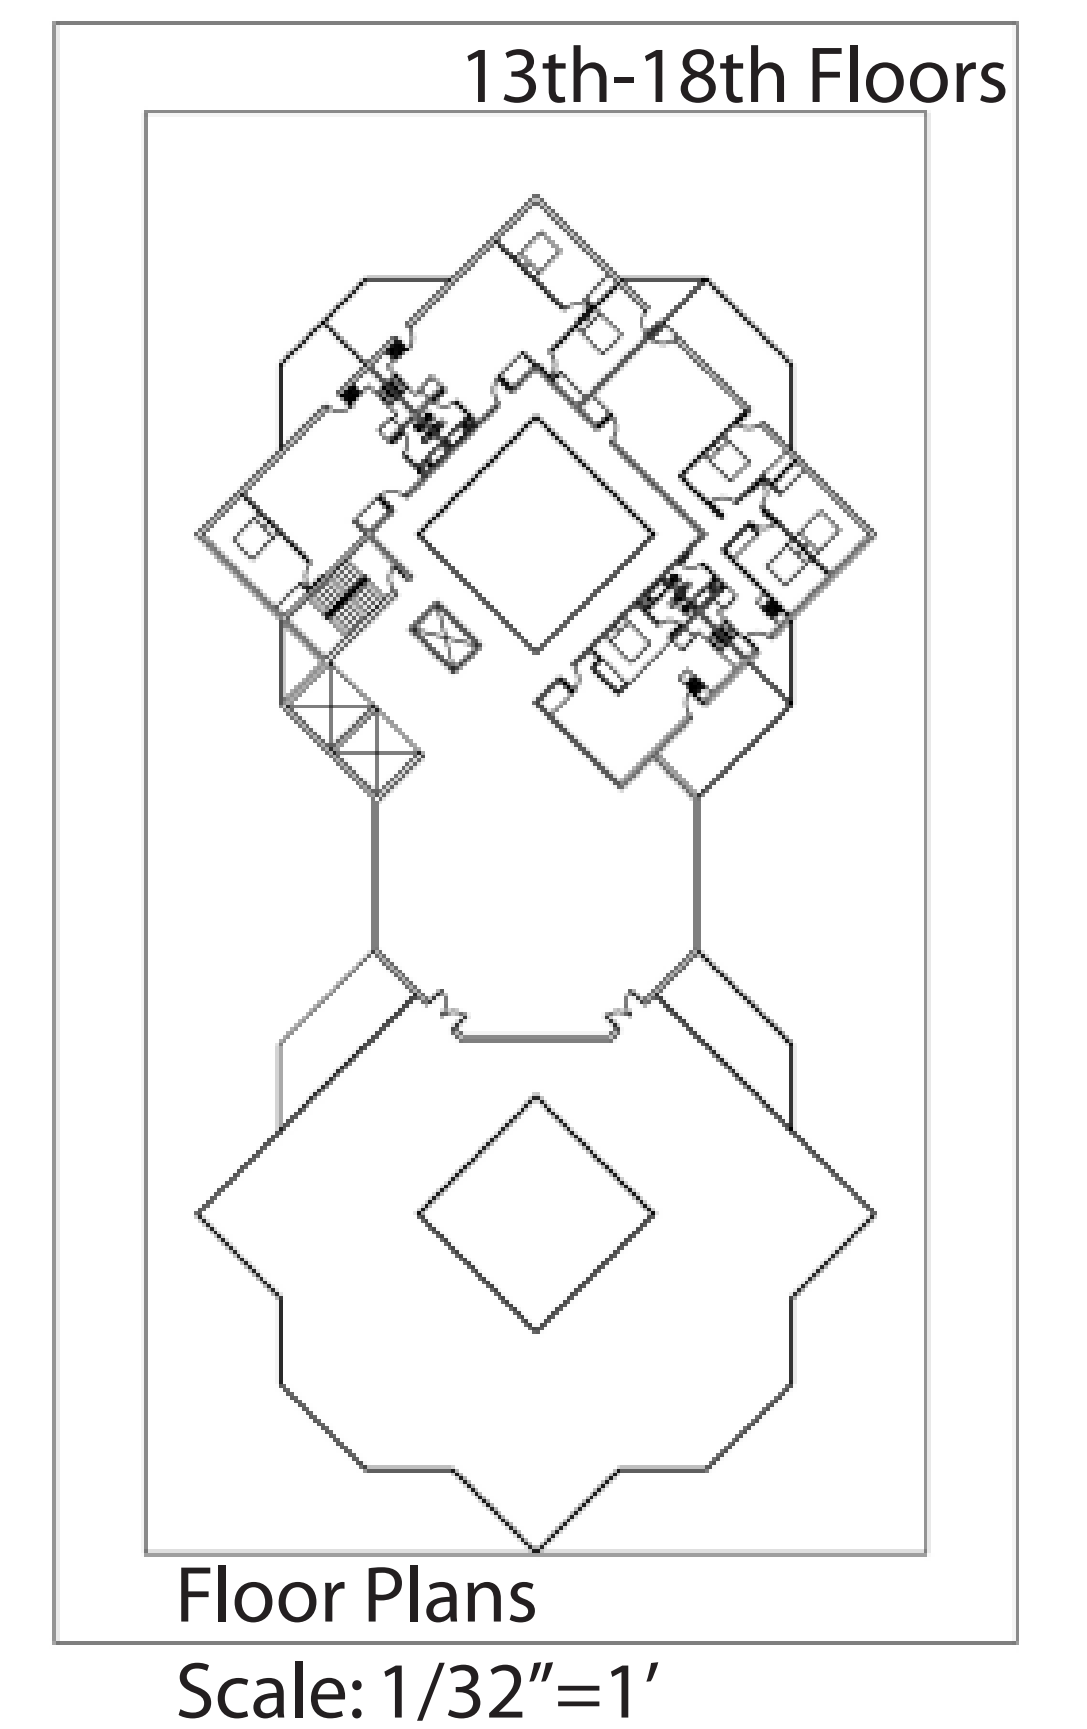
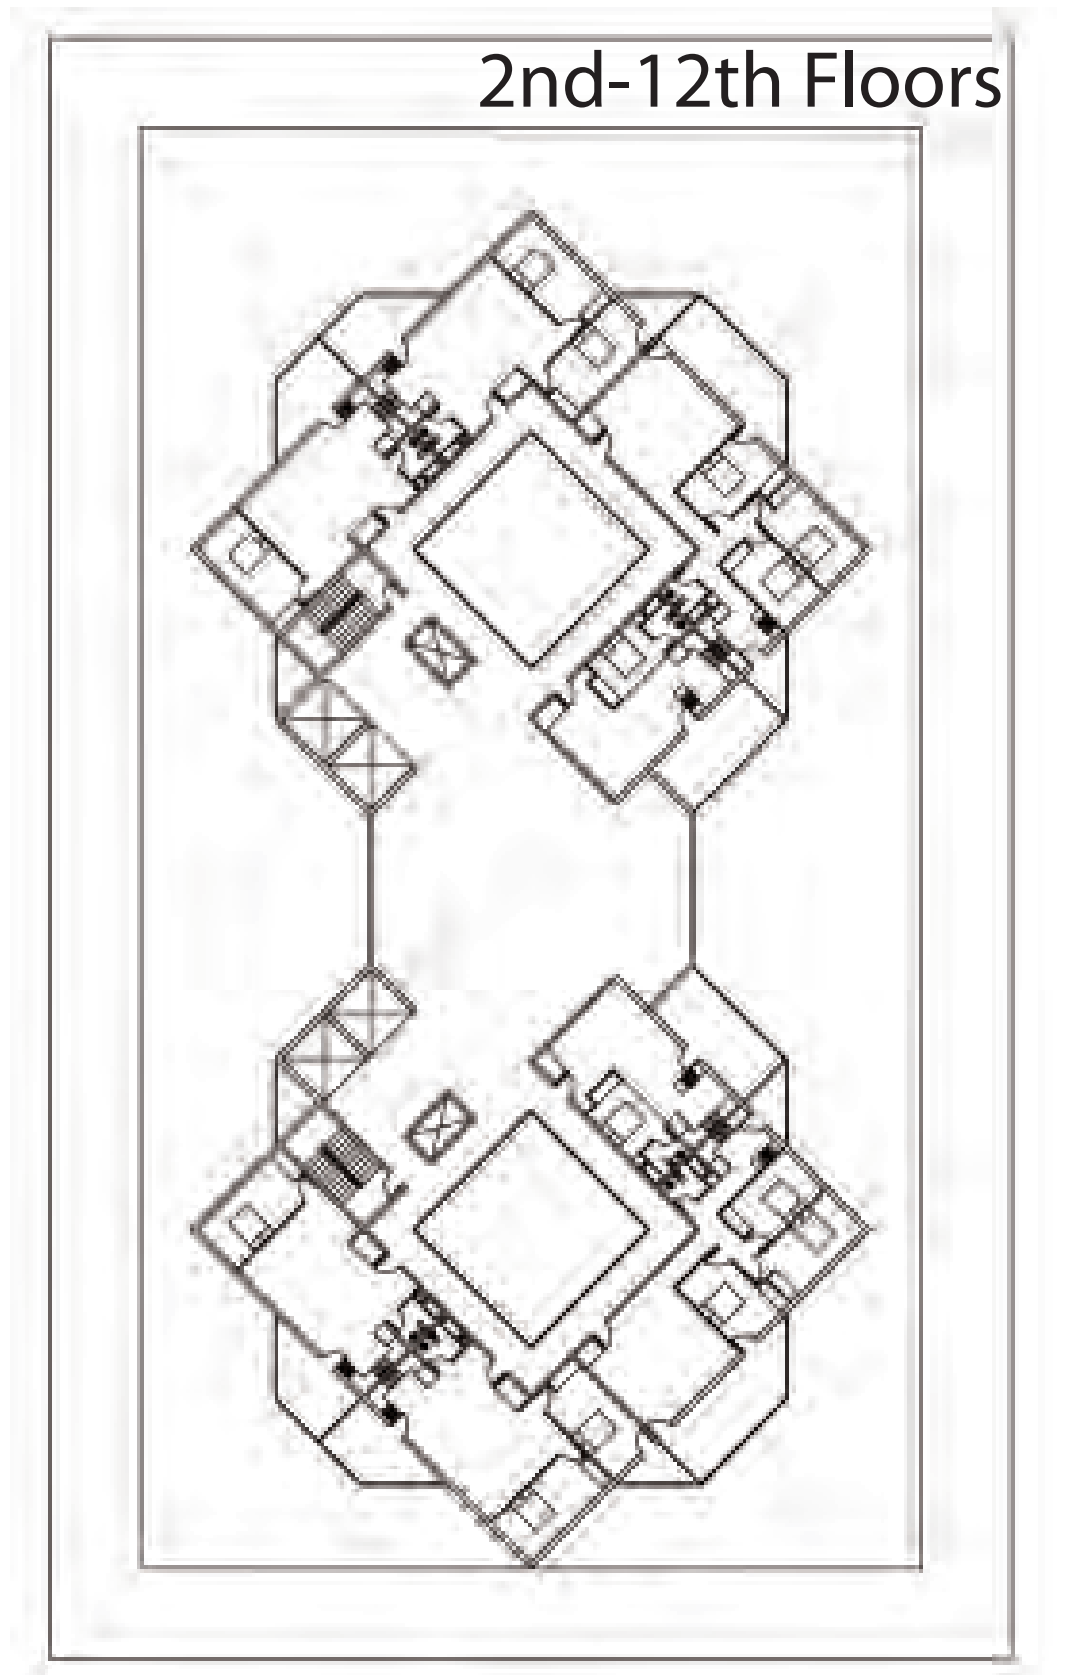


Floor Plans
Scale: 1/32"=1'

IIT Campus: Gunsalas Dorms

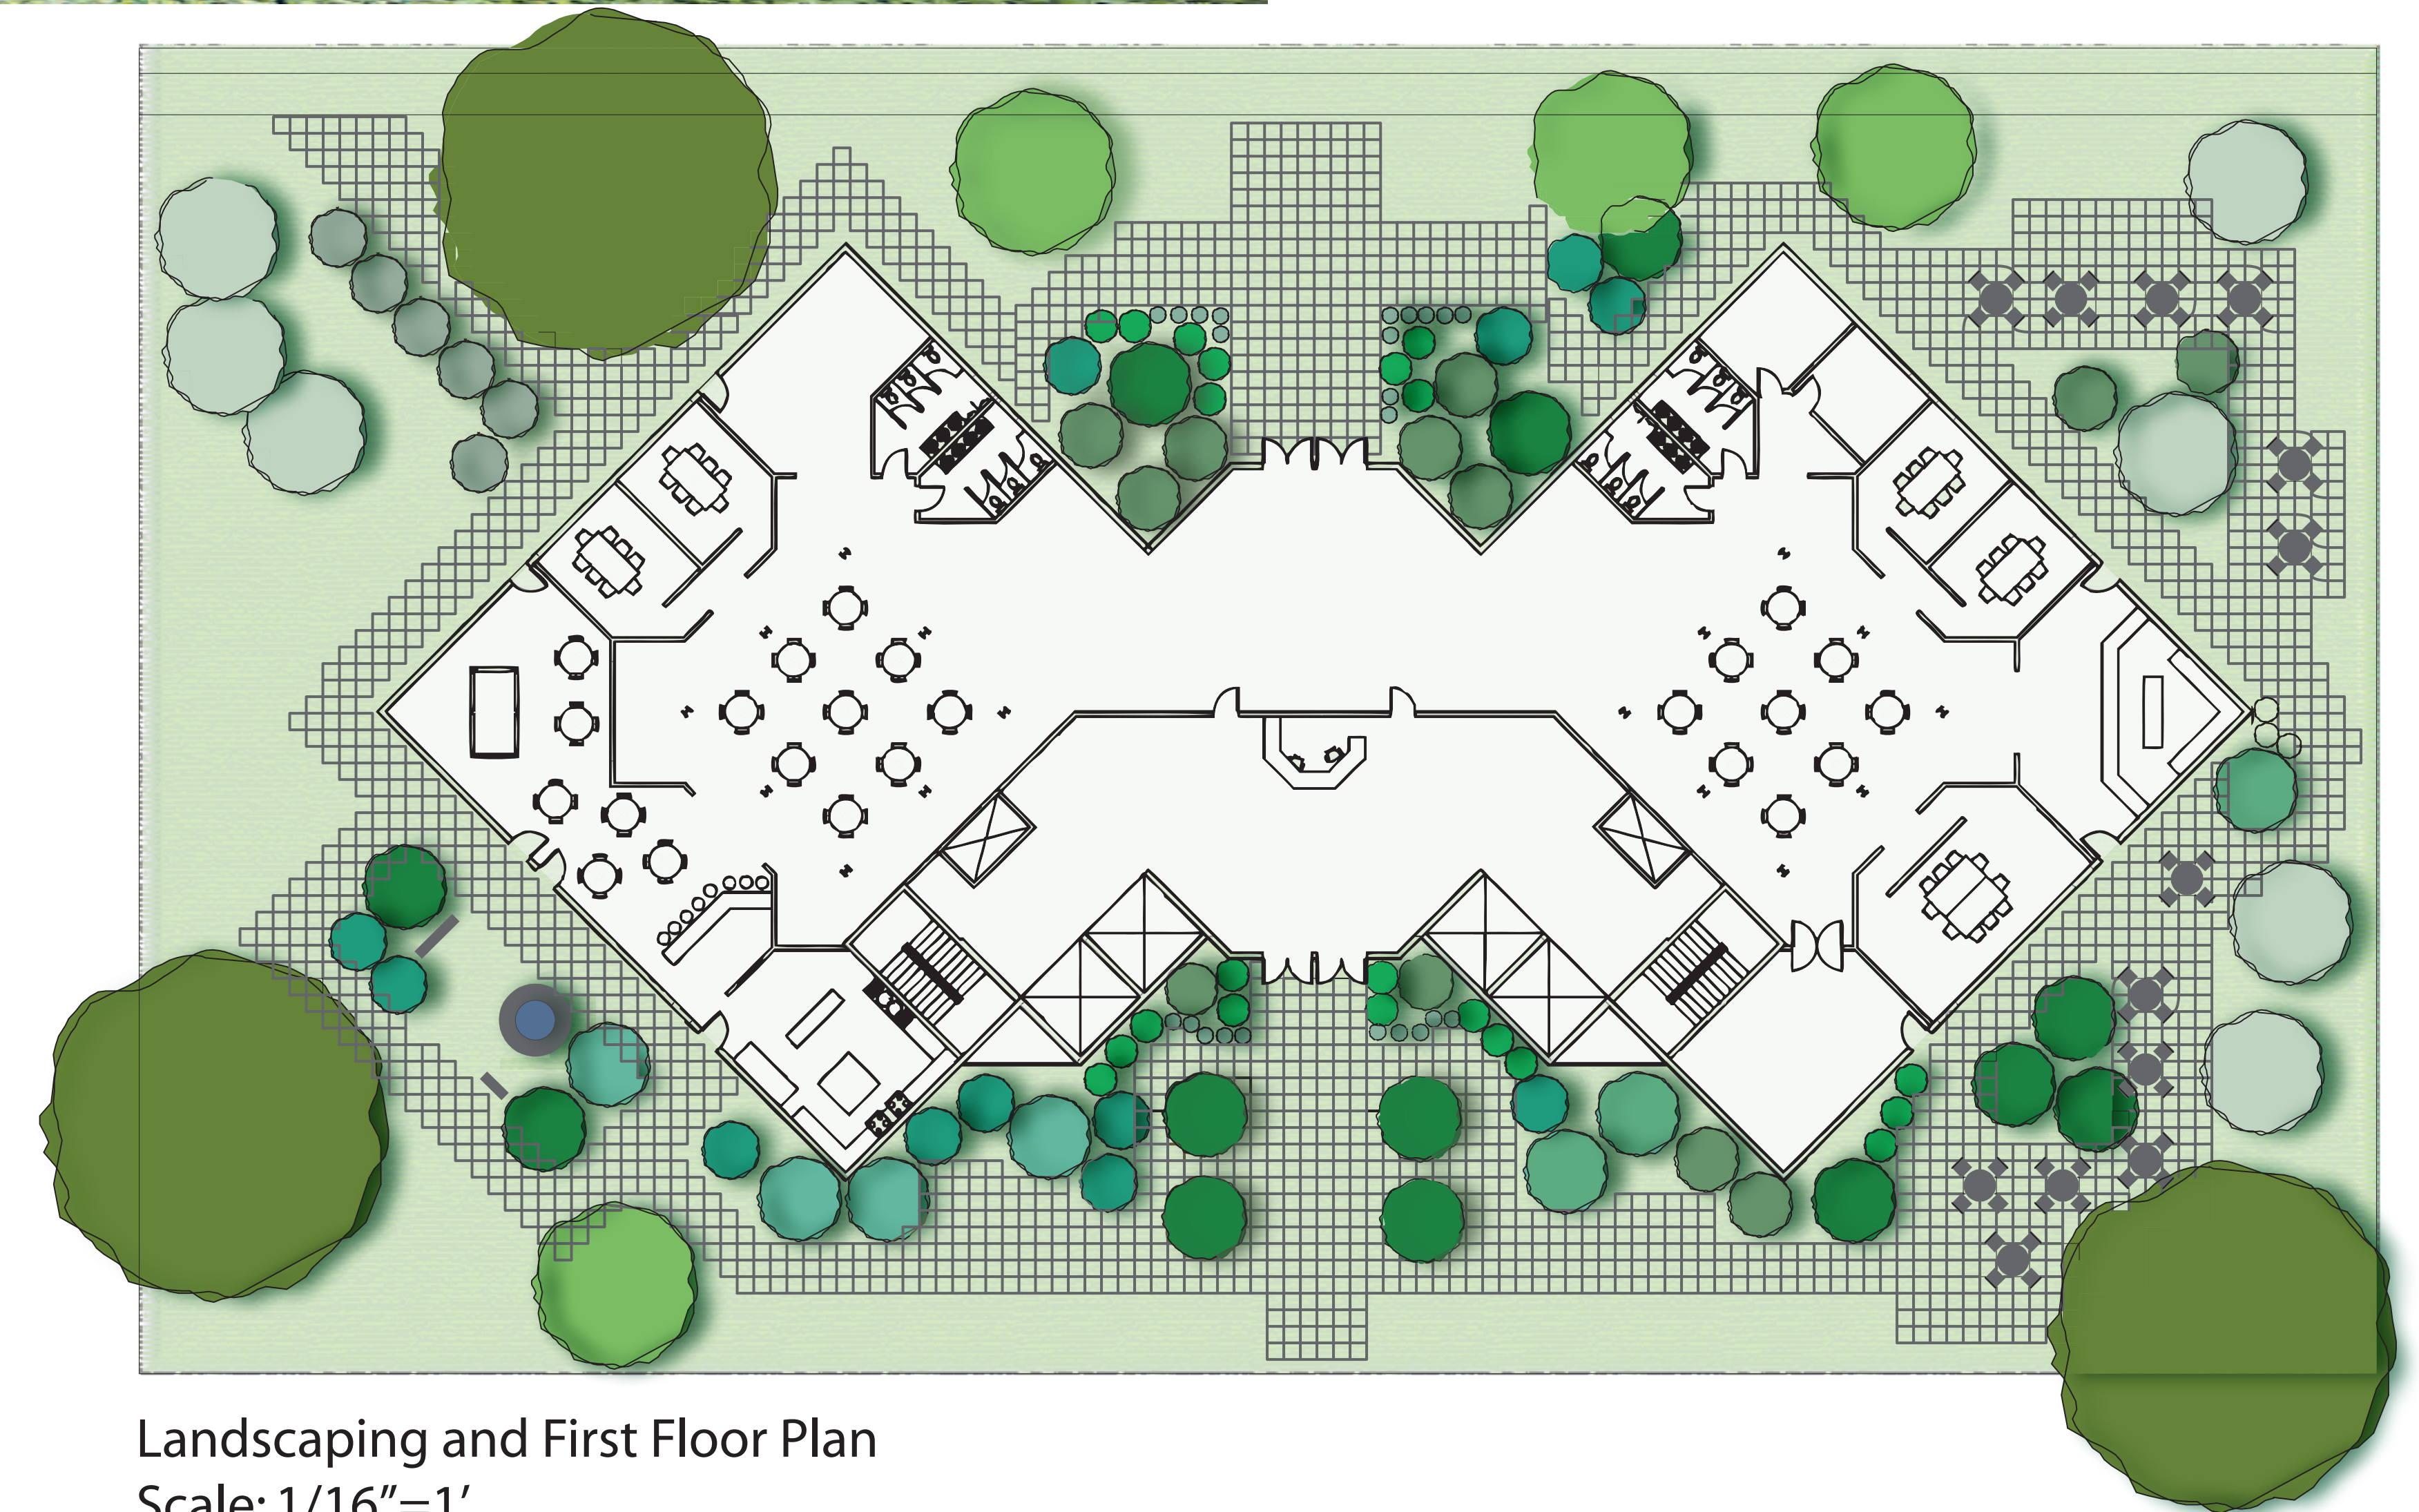

Landscaping and First Floor Plan
Scale: 1/16"=1'

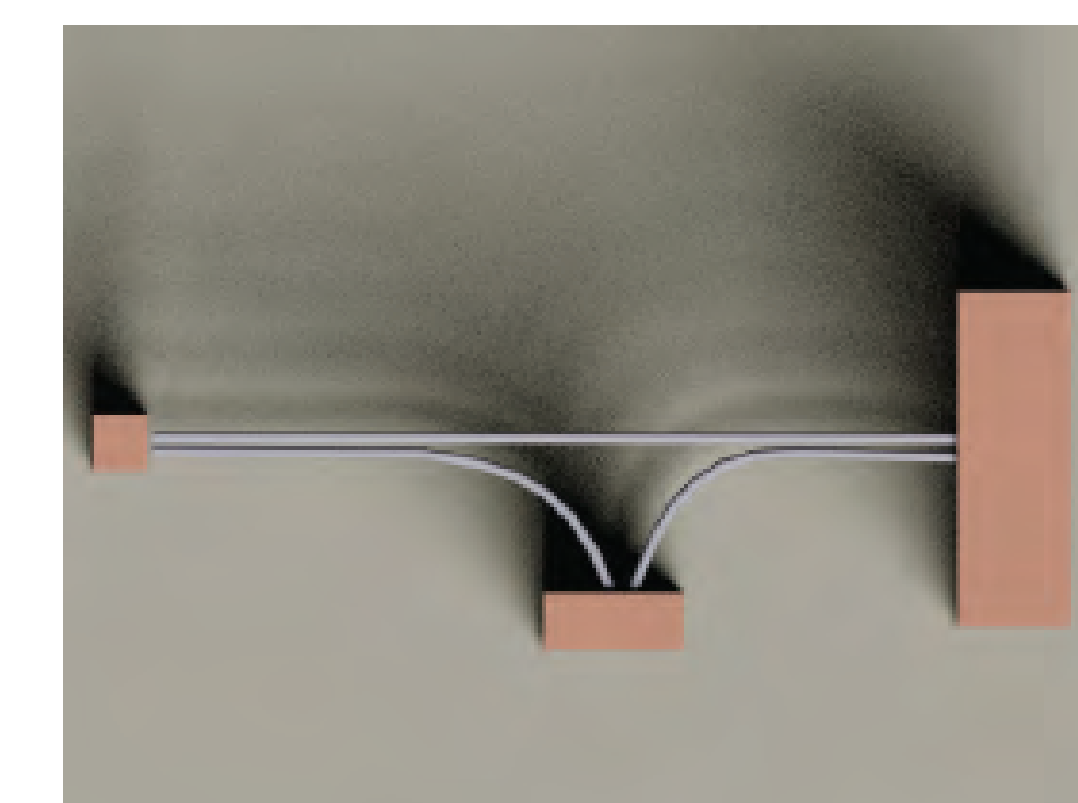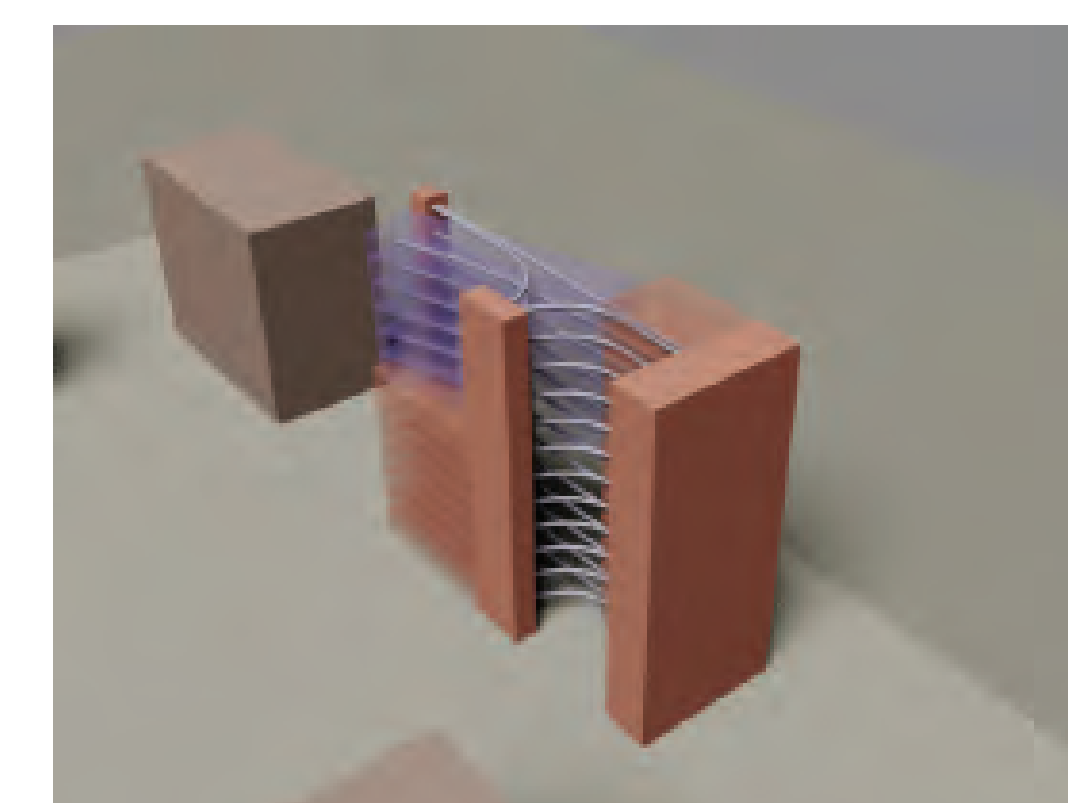

Site Analysis Diagrams