

Electric Light

Chicago Edison Company

Electrical Construction




Main Offices
169-173 ONTARIO ST.


South Division Office
3514-3516 RHODES AV

West Division Office: 943-45 W Adams St.
ENGLEWOOD OFFICE: 6939-41. WENTWORTH AV.
North Division Office: 1245-47 Belmont Ave.

OAK PARK, WISCONSIN AVE. AND RANDOLPH ST.

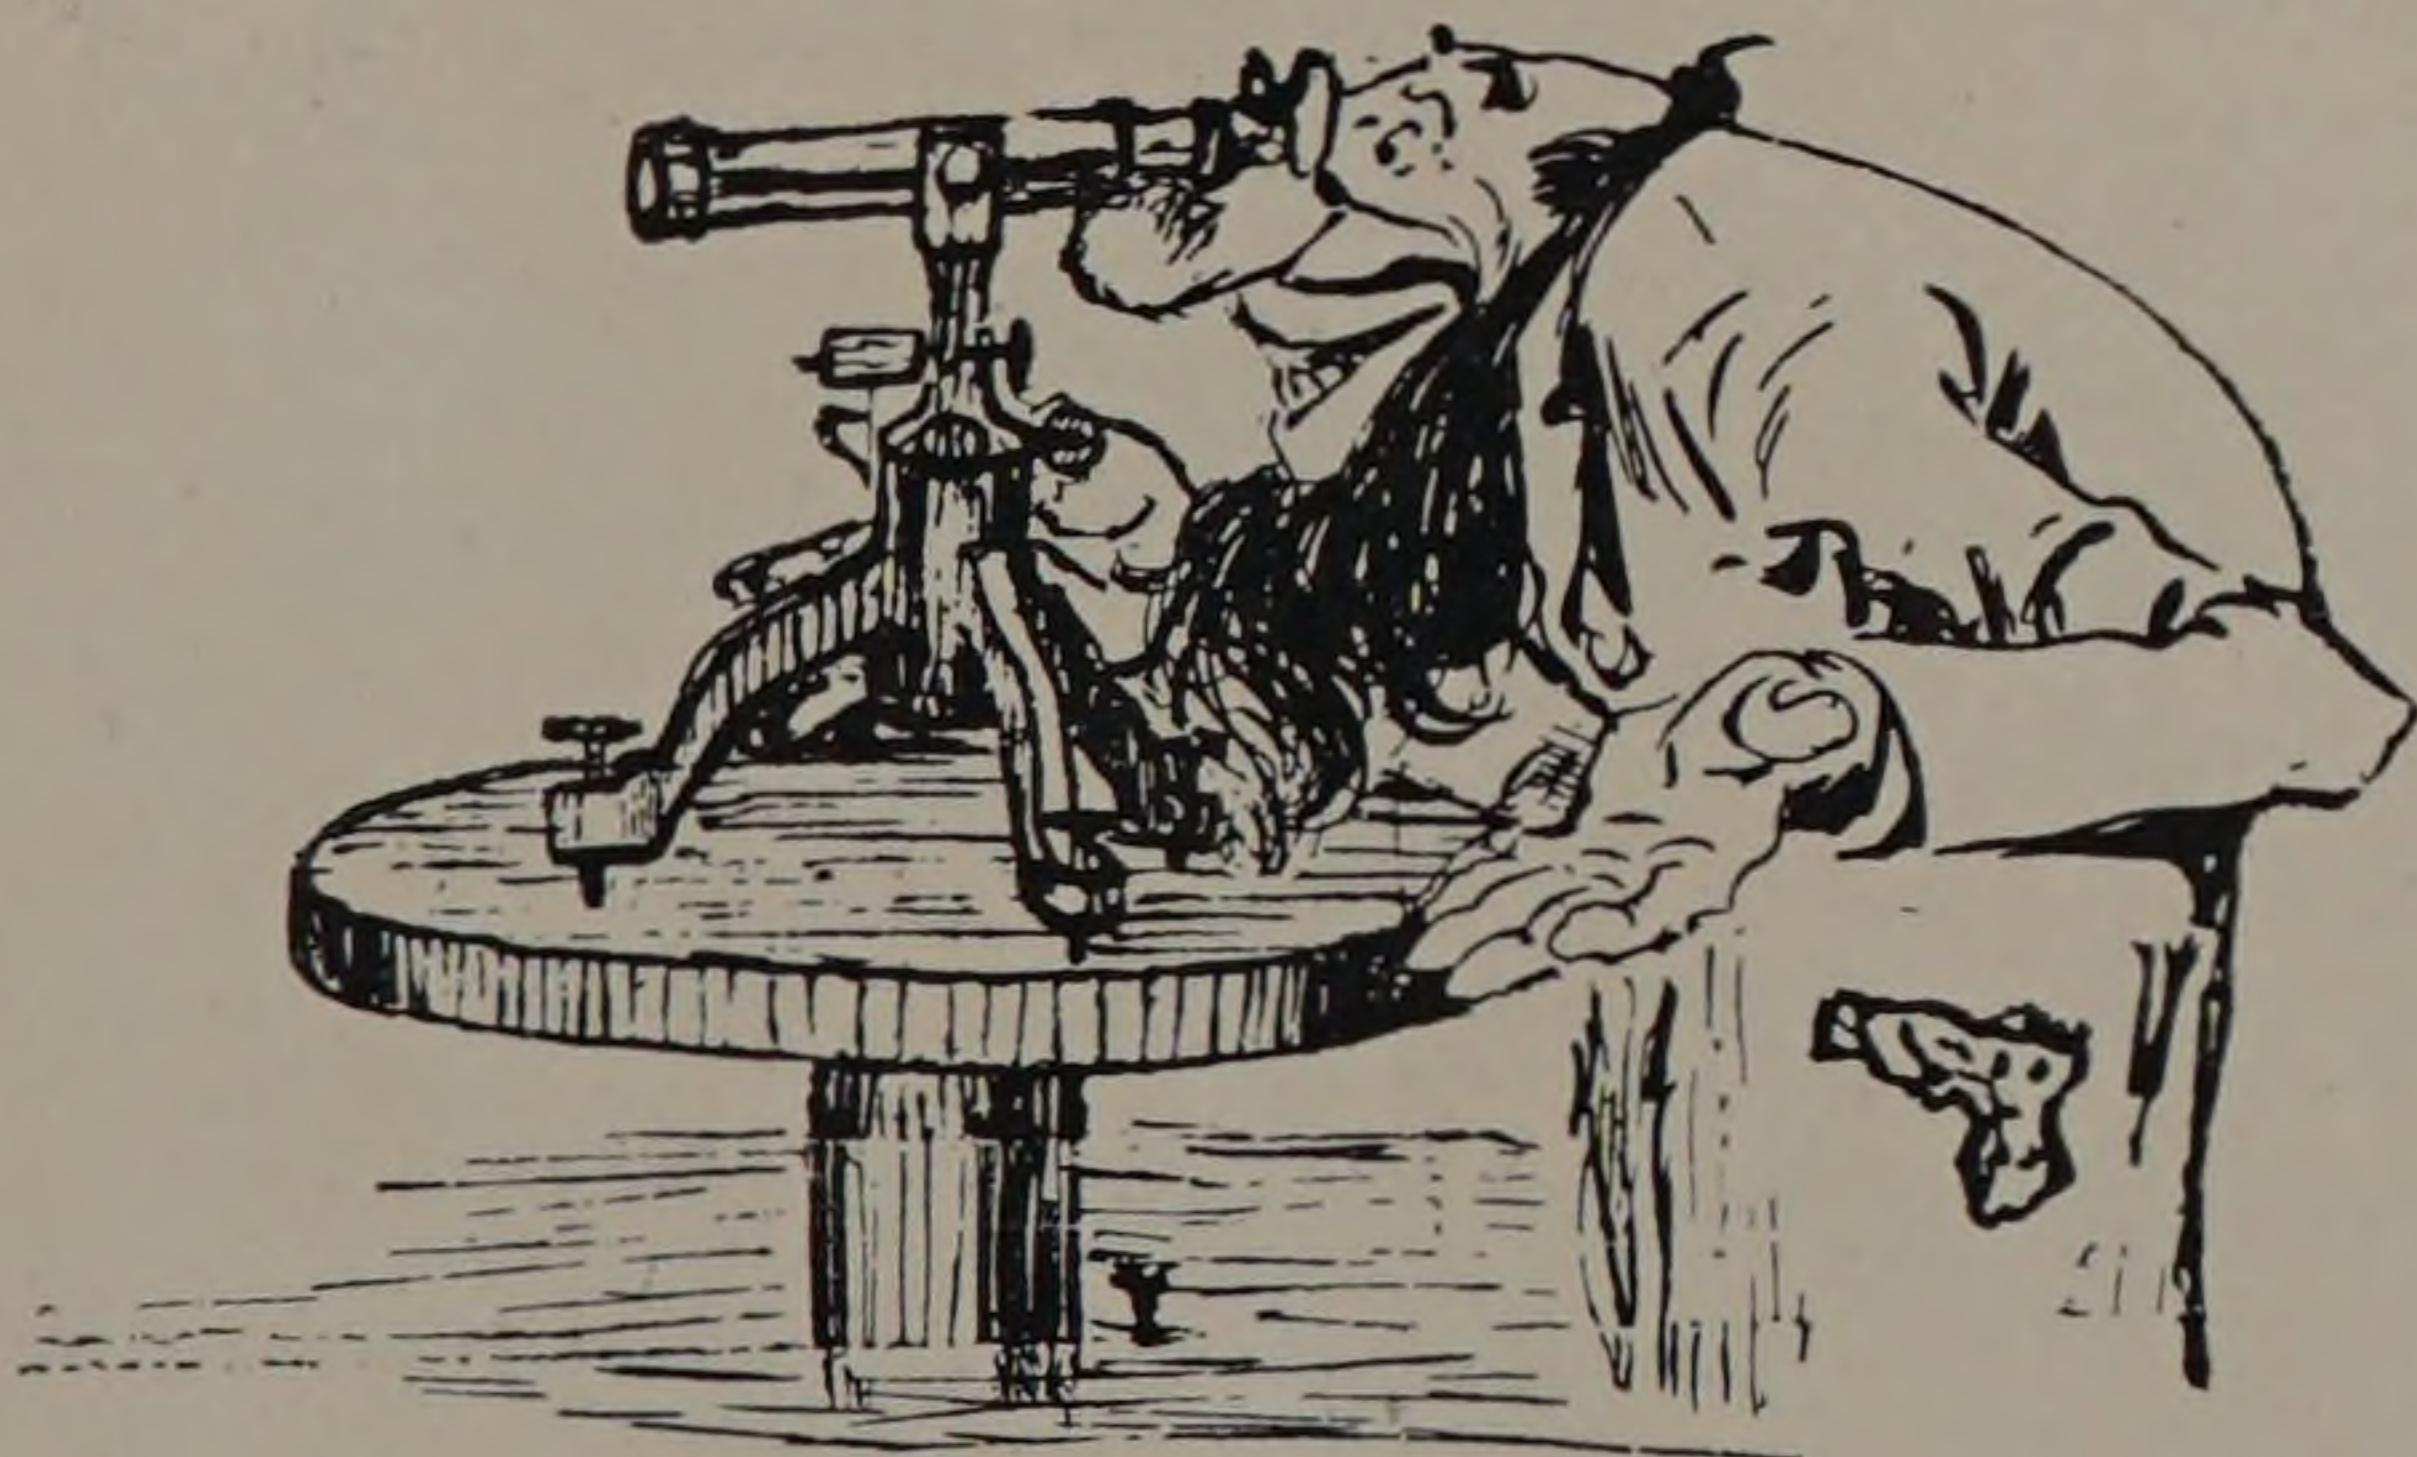

A visitor in the Electrical Engineering Department

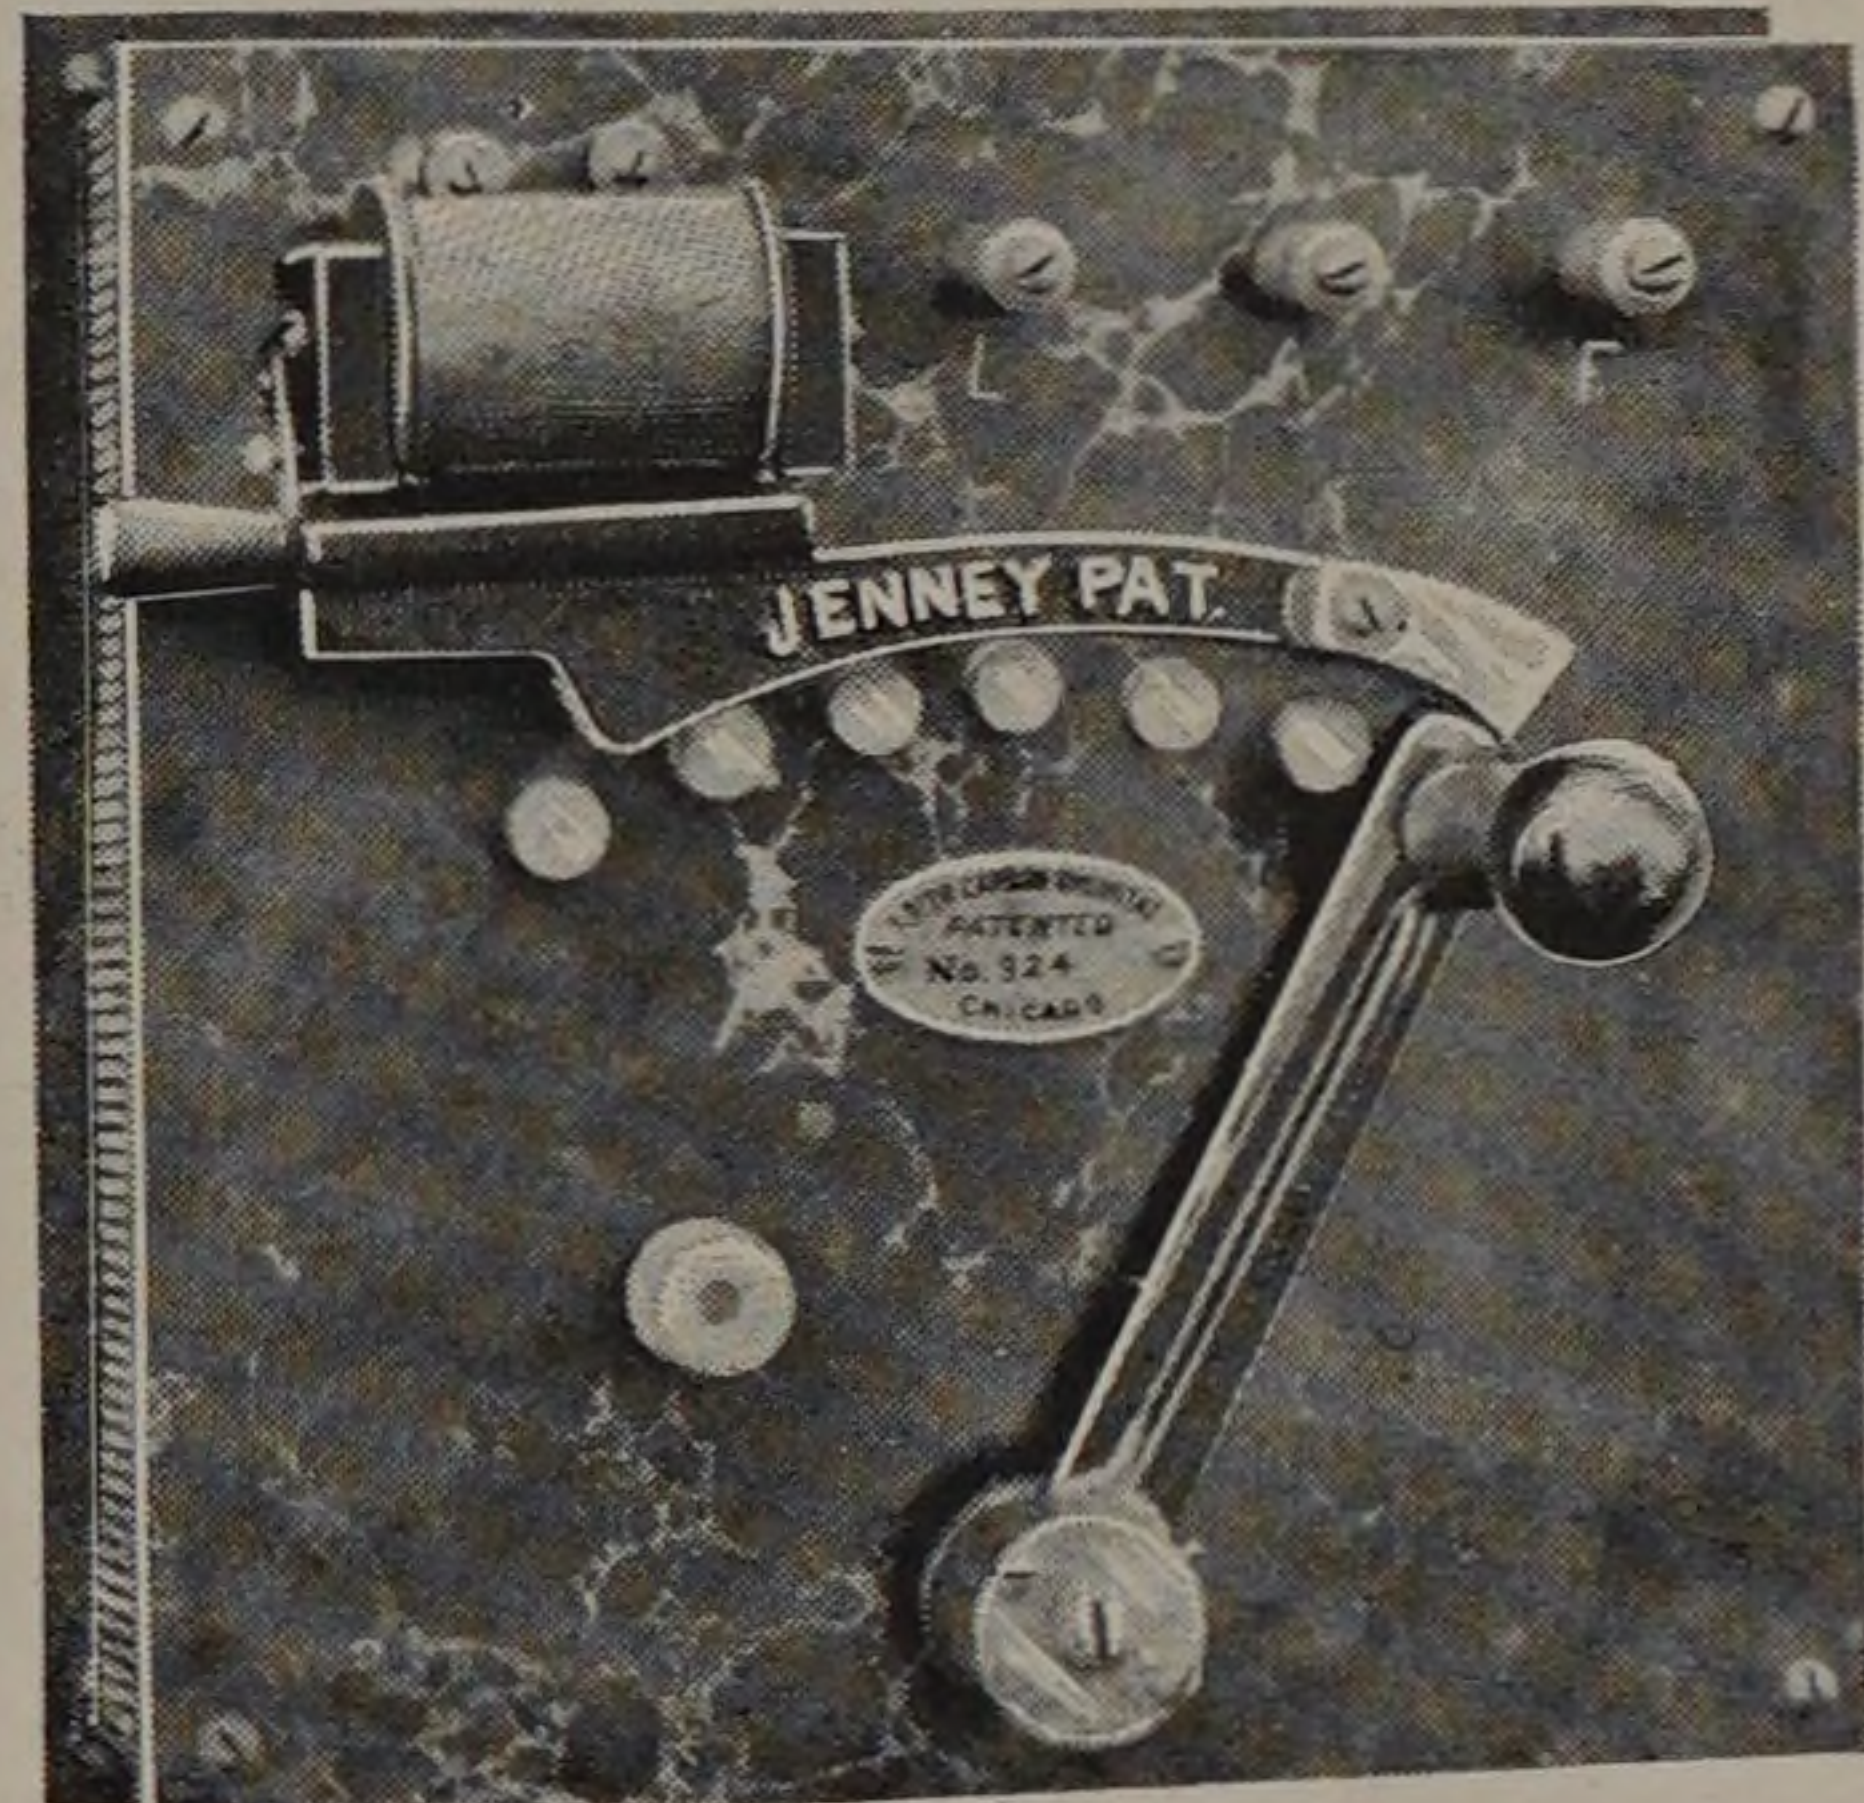

NO COMPLETE RHEOSTAT
WITHOUT CARBON

Automatic Motor Starters

Motor Regulators

Basic Patents. We control Patent in
all countries on the globe.

Field Regulators... Theatre

Dimmers

No Fusing. No Melting. Constant
and Satisfactory.

We guarantee our devices Perfect
Electrically and Mechanically.
If you use one, you will want more.

**Raster Carbon
Rheostat Company**
231 South Canal Street.....CHICAGO