


# I PRO 335 GREEN ART STUDIO

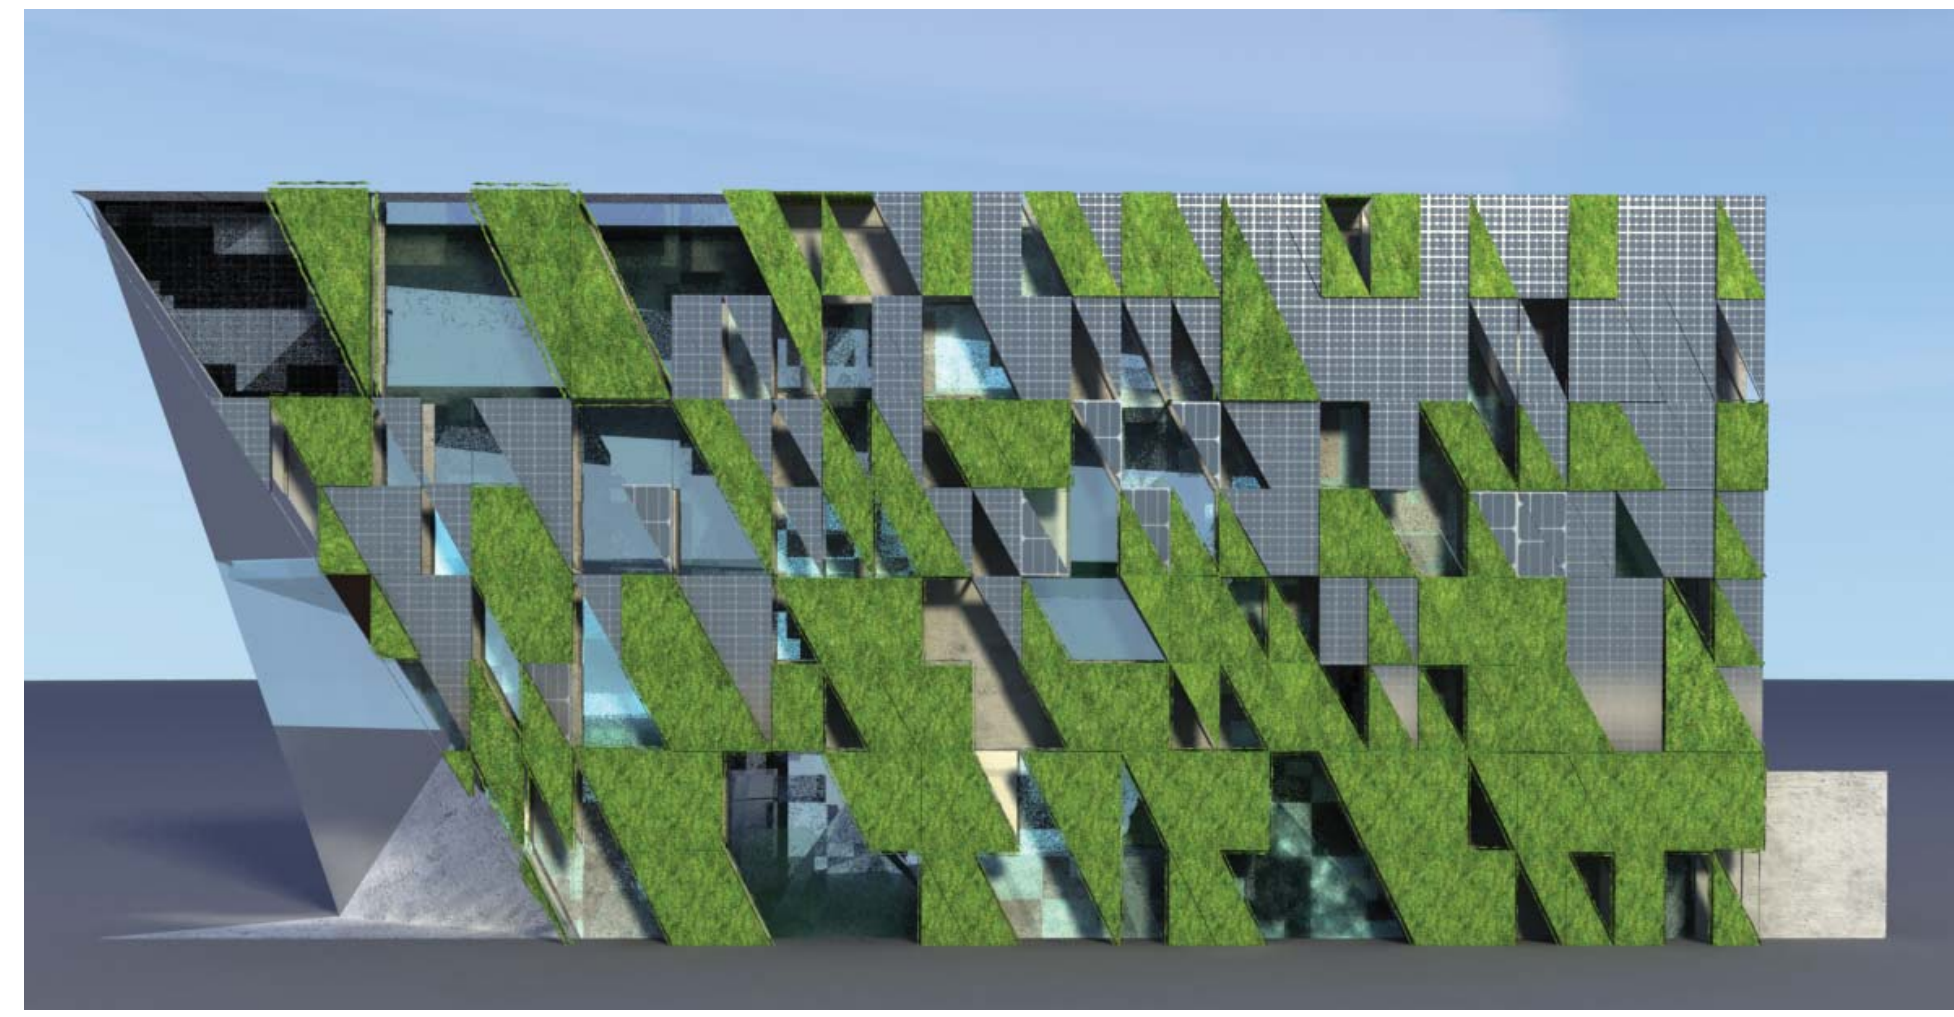


South Elevation Render

## Team Divisions



- |   |   |
|---|---|
| 1. Architectural Design<br>Grahm Balkany*<br>Anton Llakmani<br>Ashley Hodson<br>Daniel Socher   | 5. Geothermal/HVAC system<br>Brandon Macklin*<br>Ben Limpinyakul<br>Carl Hart<br>Tagir Nigamatzyanov<br>Kaye Palomo<br>Brittanie Campbell<br>Ronald Ramey<br>Marcin Antol |
| 2. Building Envelope<br>Grahm Balkany*<br>Tom Lis<br>Ashley Hodson<br>Sophia Tan<br>Linh Nguyen<br>Daniel Socher                      | 6. Landscaping/Green Roof<br>Brittanie Campbell*<br>Linh Nguyen<br>Ashley Hodson<br>Tom Lis<br>Anthony Saracino<br>Jeremy Williams  |
| 3. Plumbing System and Drainage<br>Anthony Saracino*<br>Shawn Block<br>Luke McGuire<br>Ben LZimpinyakul<br>Nishant Modi               | 7. Fire Protection System<br>Anthony Saracino*<br>Shawn Block<br>Ronald Ramey<br>Jeremy Williams  |
| 4. Solar Energy/Electrical Systems<br>Marcin Antol*<br>Sophia Tan<br>Linh Nguyen<br>Anton Llakmani<br>Nishant Modi<br>Ben Limpinyakul | 8. Cost Estimating and Scheduling<br>Tagir Nigamatzyanov*<br>Brandon Macklin  |
| *Group Leader   | 9. Energy Modeling<br>Luke McGuire*<br>Carl Hart<br>Kaye Palomo   |

Project Coordinator - Tracy Korbus

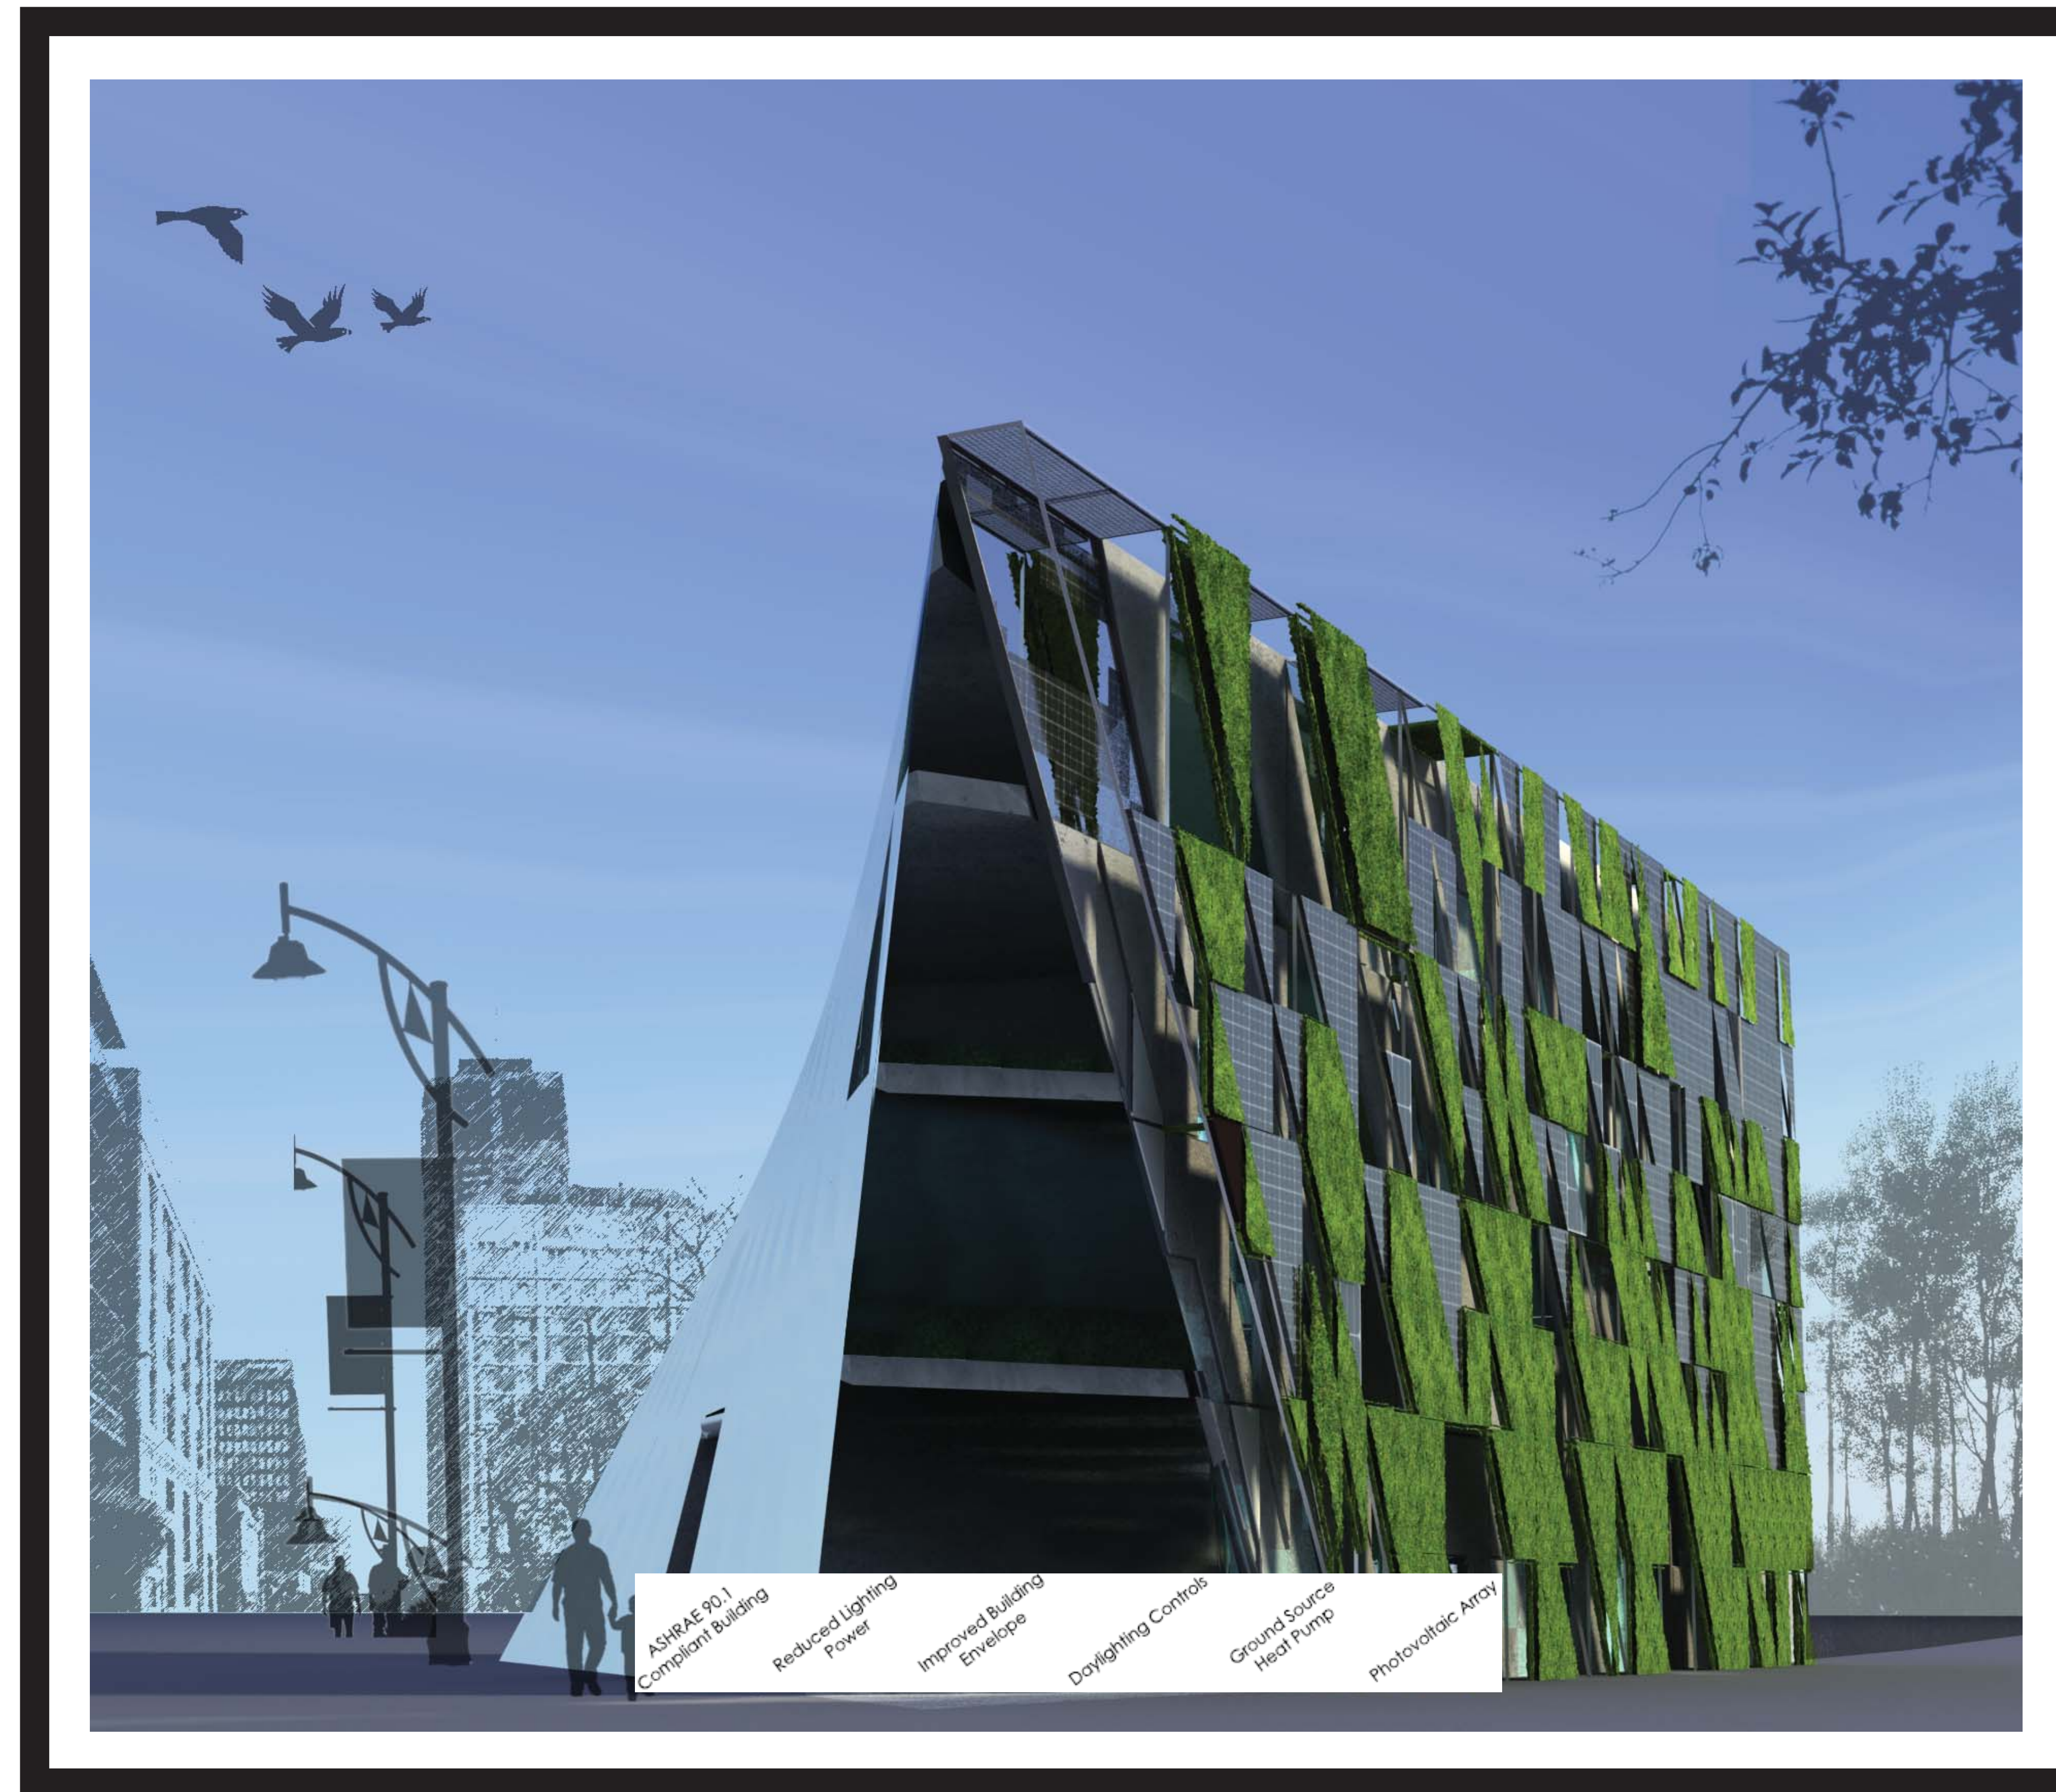


## MISSION


To reach new levels of a sustainable art studio design, capitalizing on the collective knowledge of each student's mind and discipline.

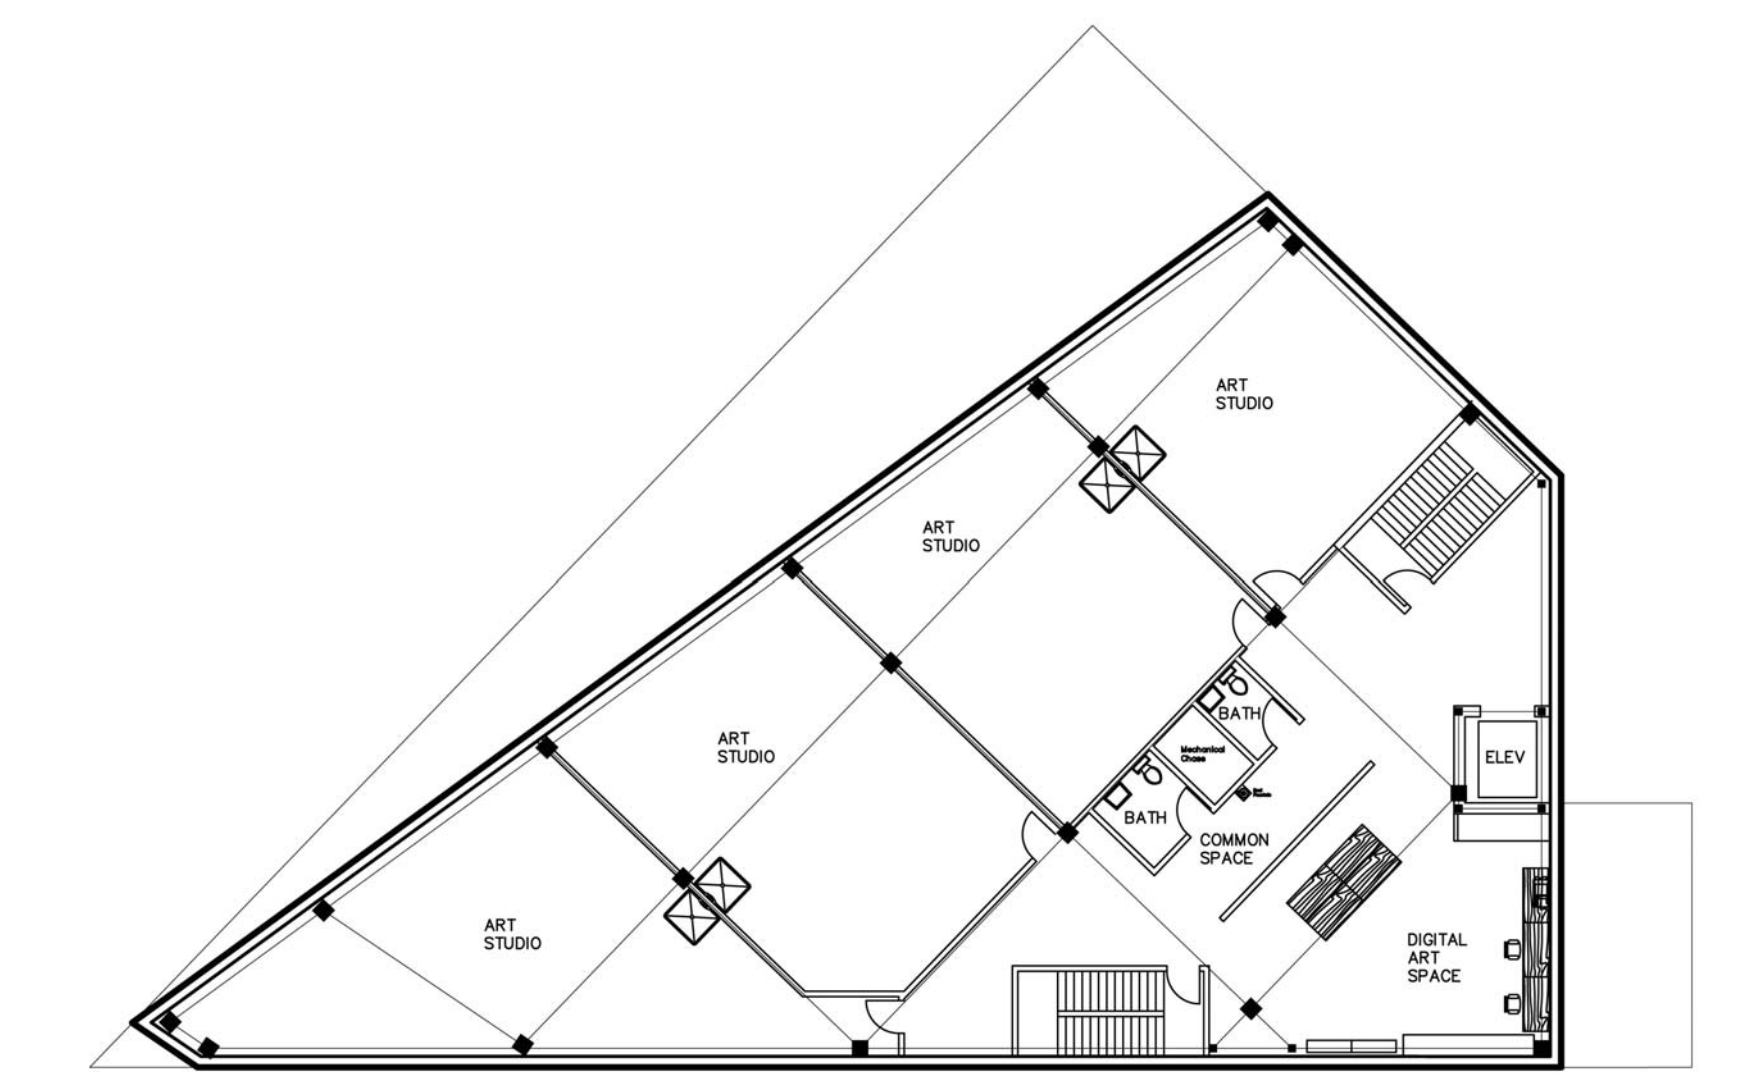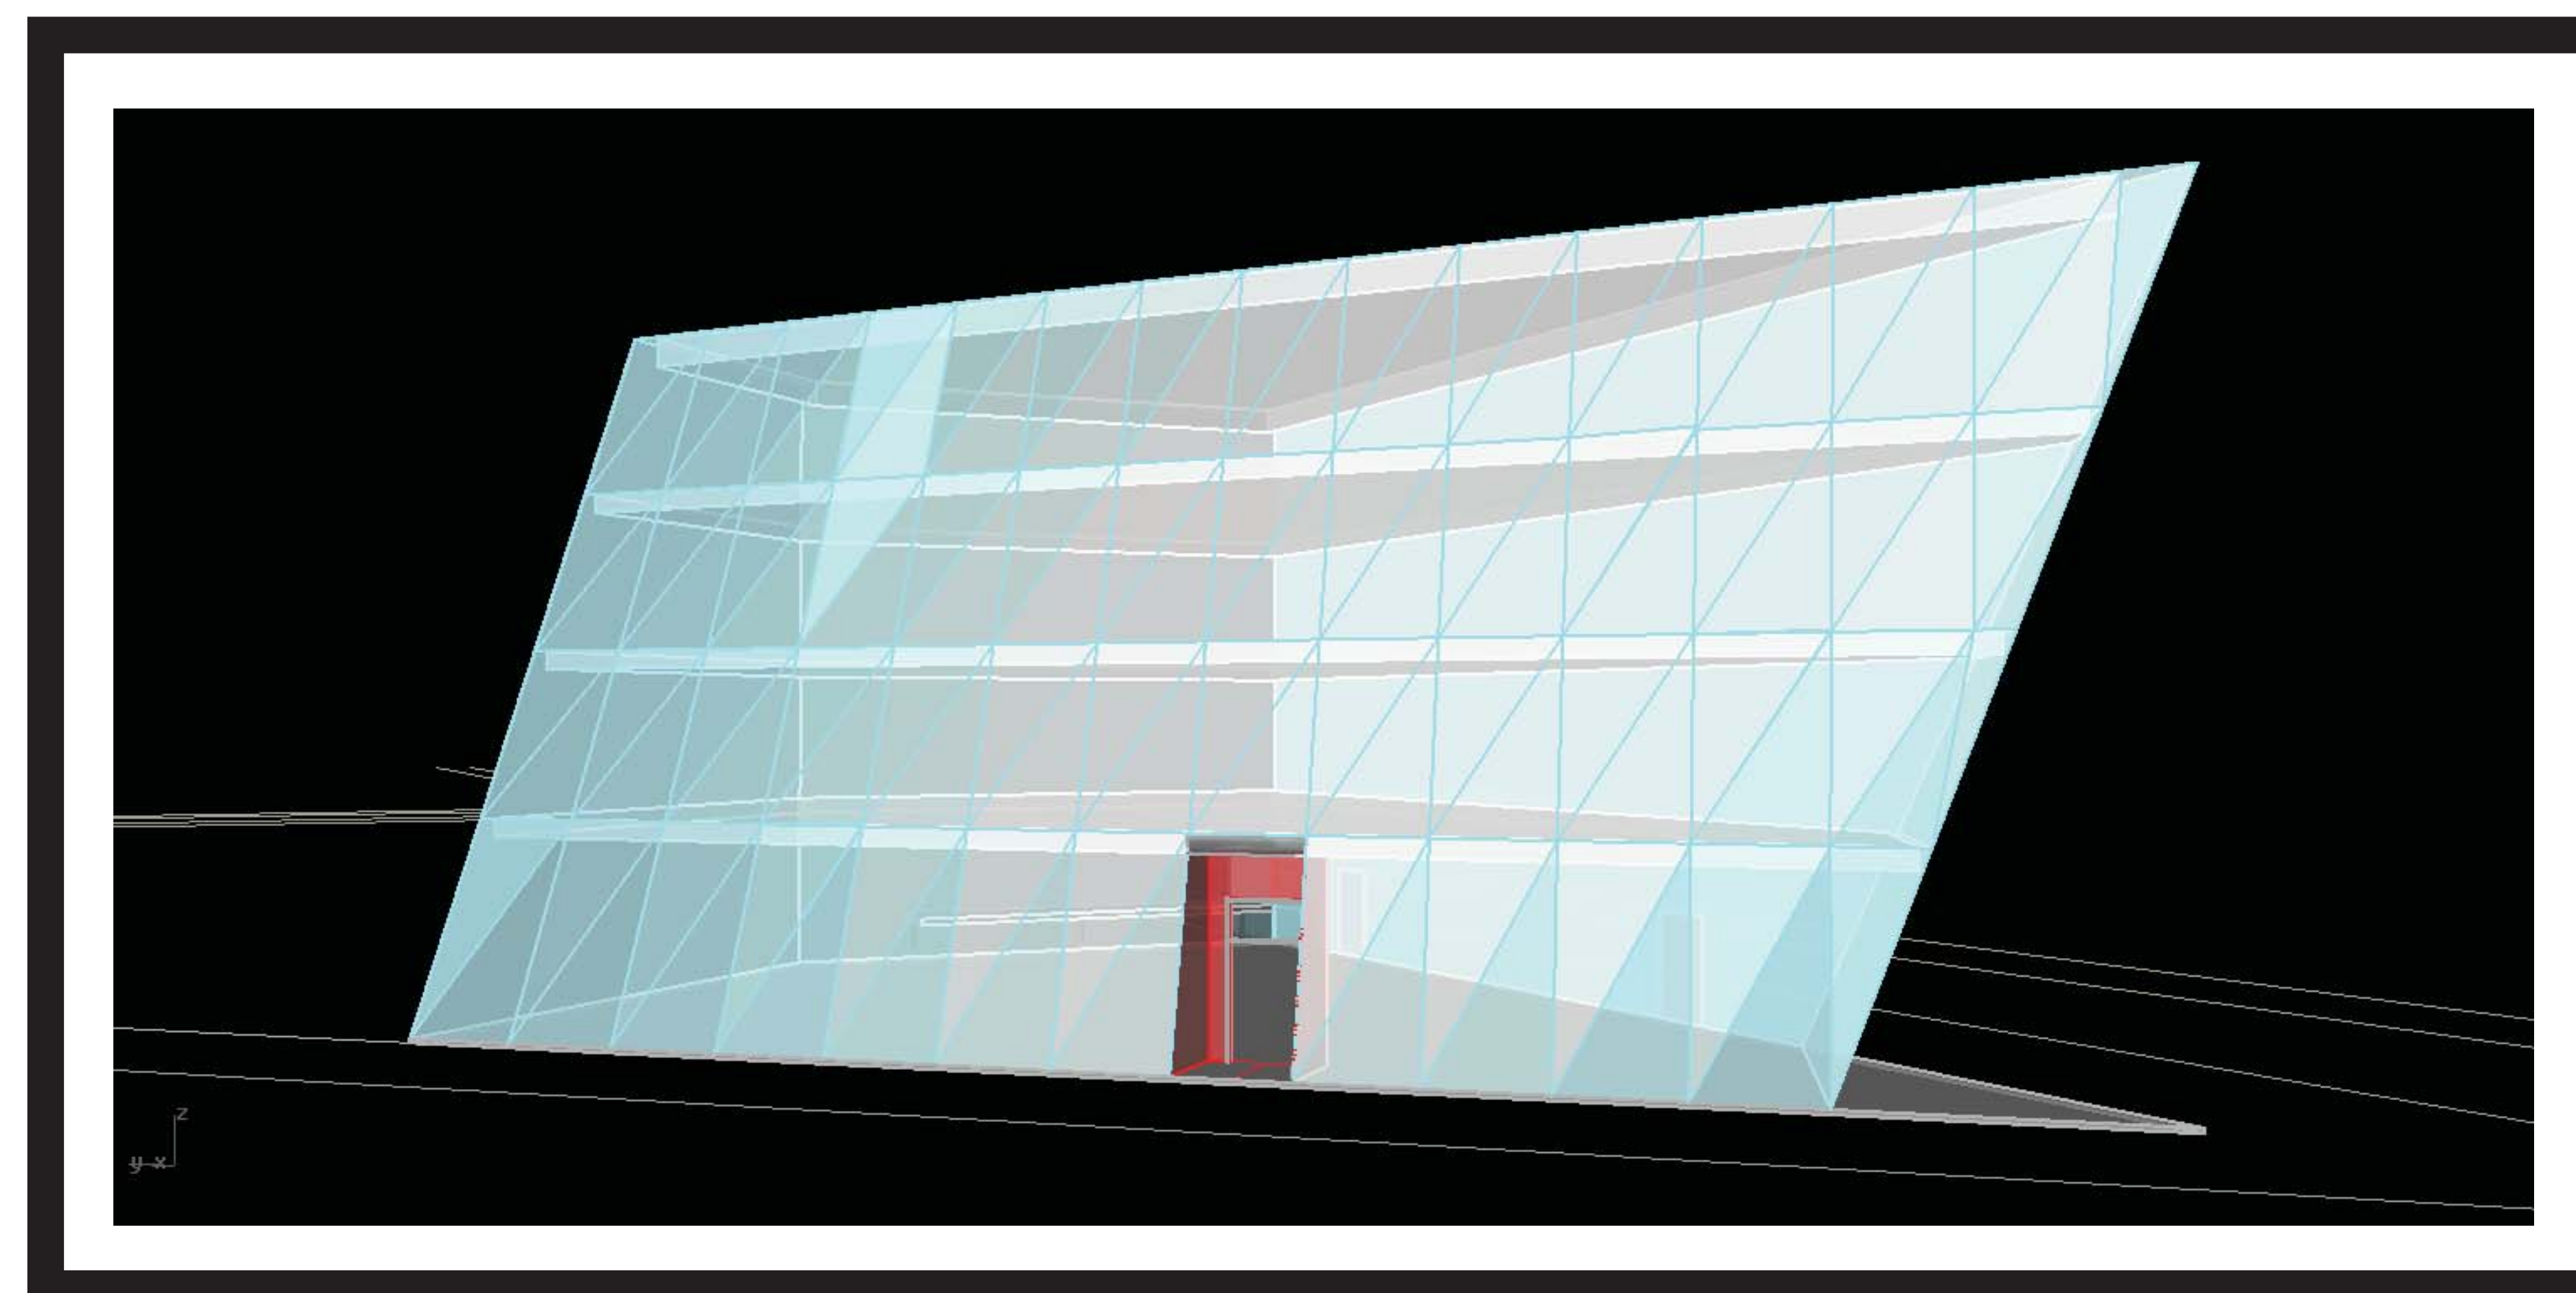


FORTH FLOOR PLAN

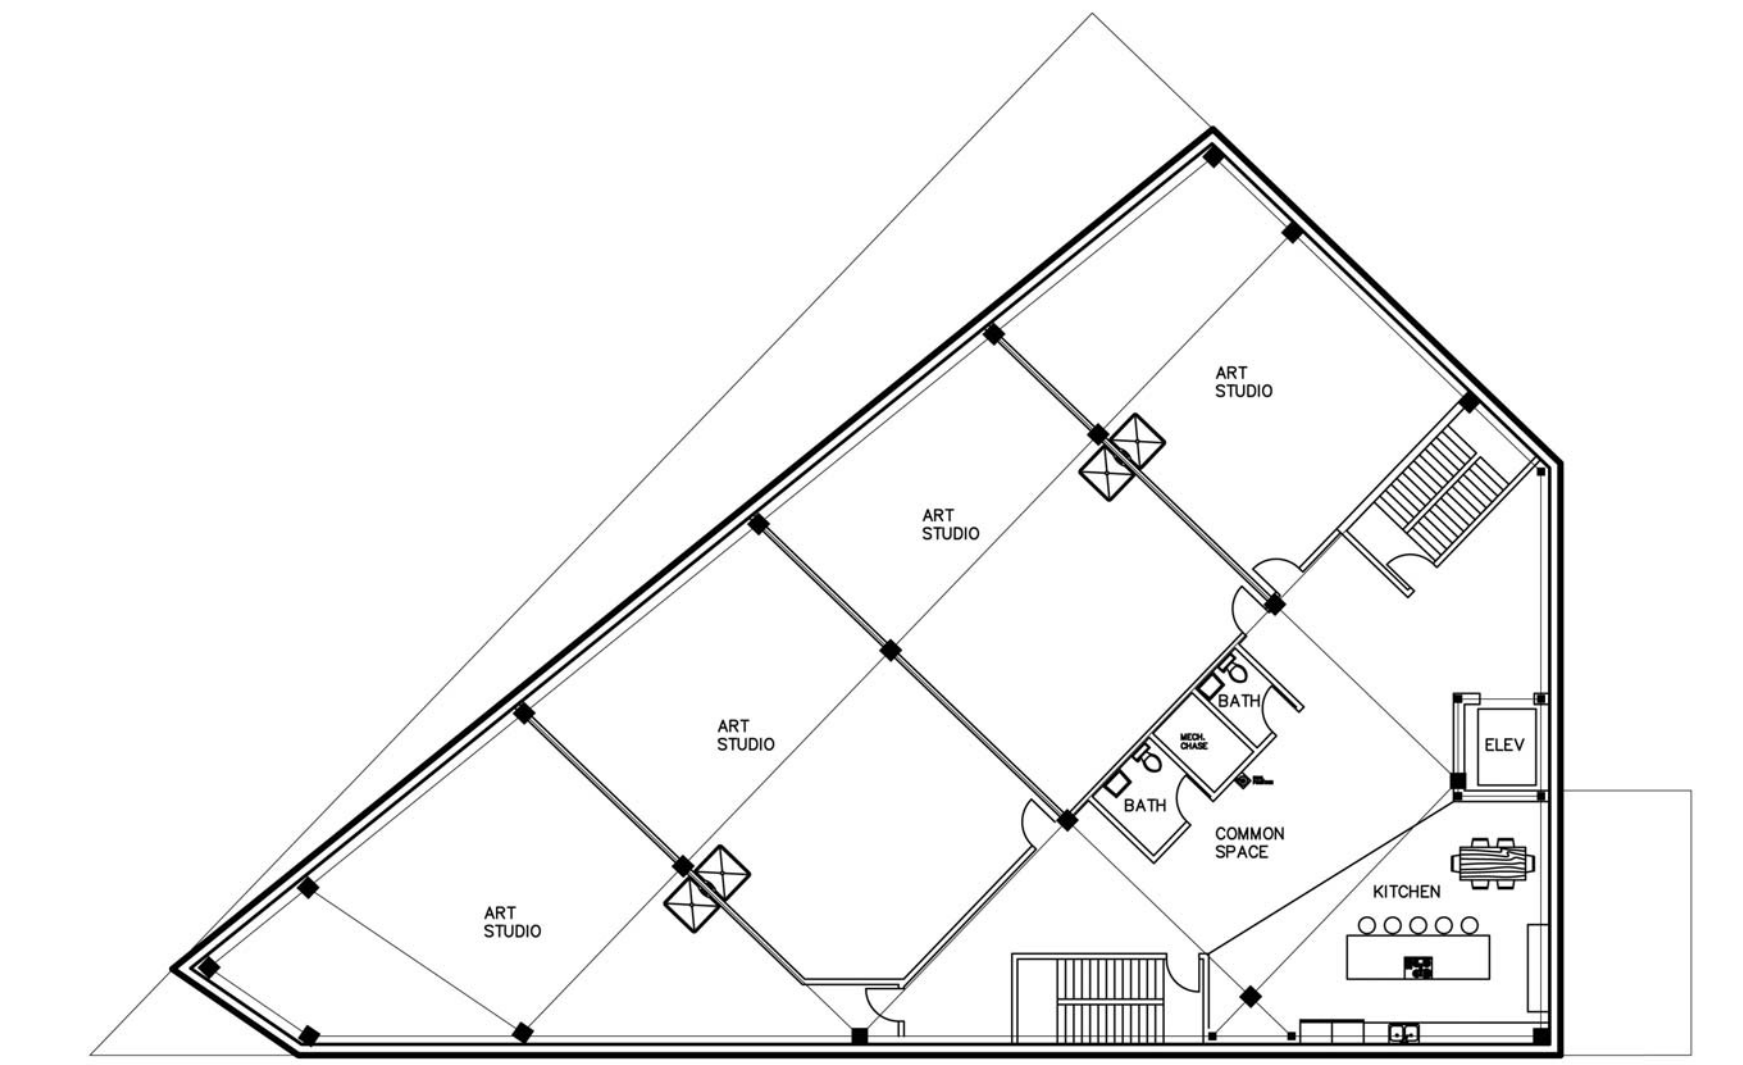

THIRD FLOOR PLAN

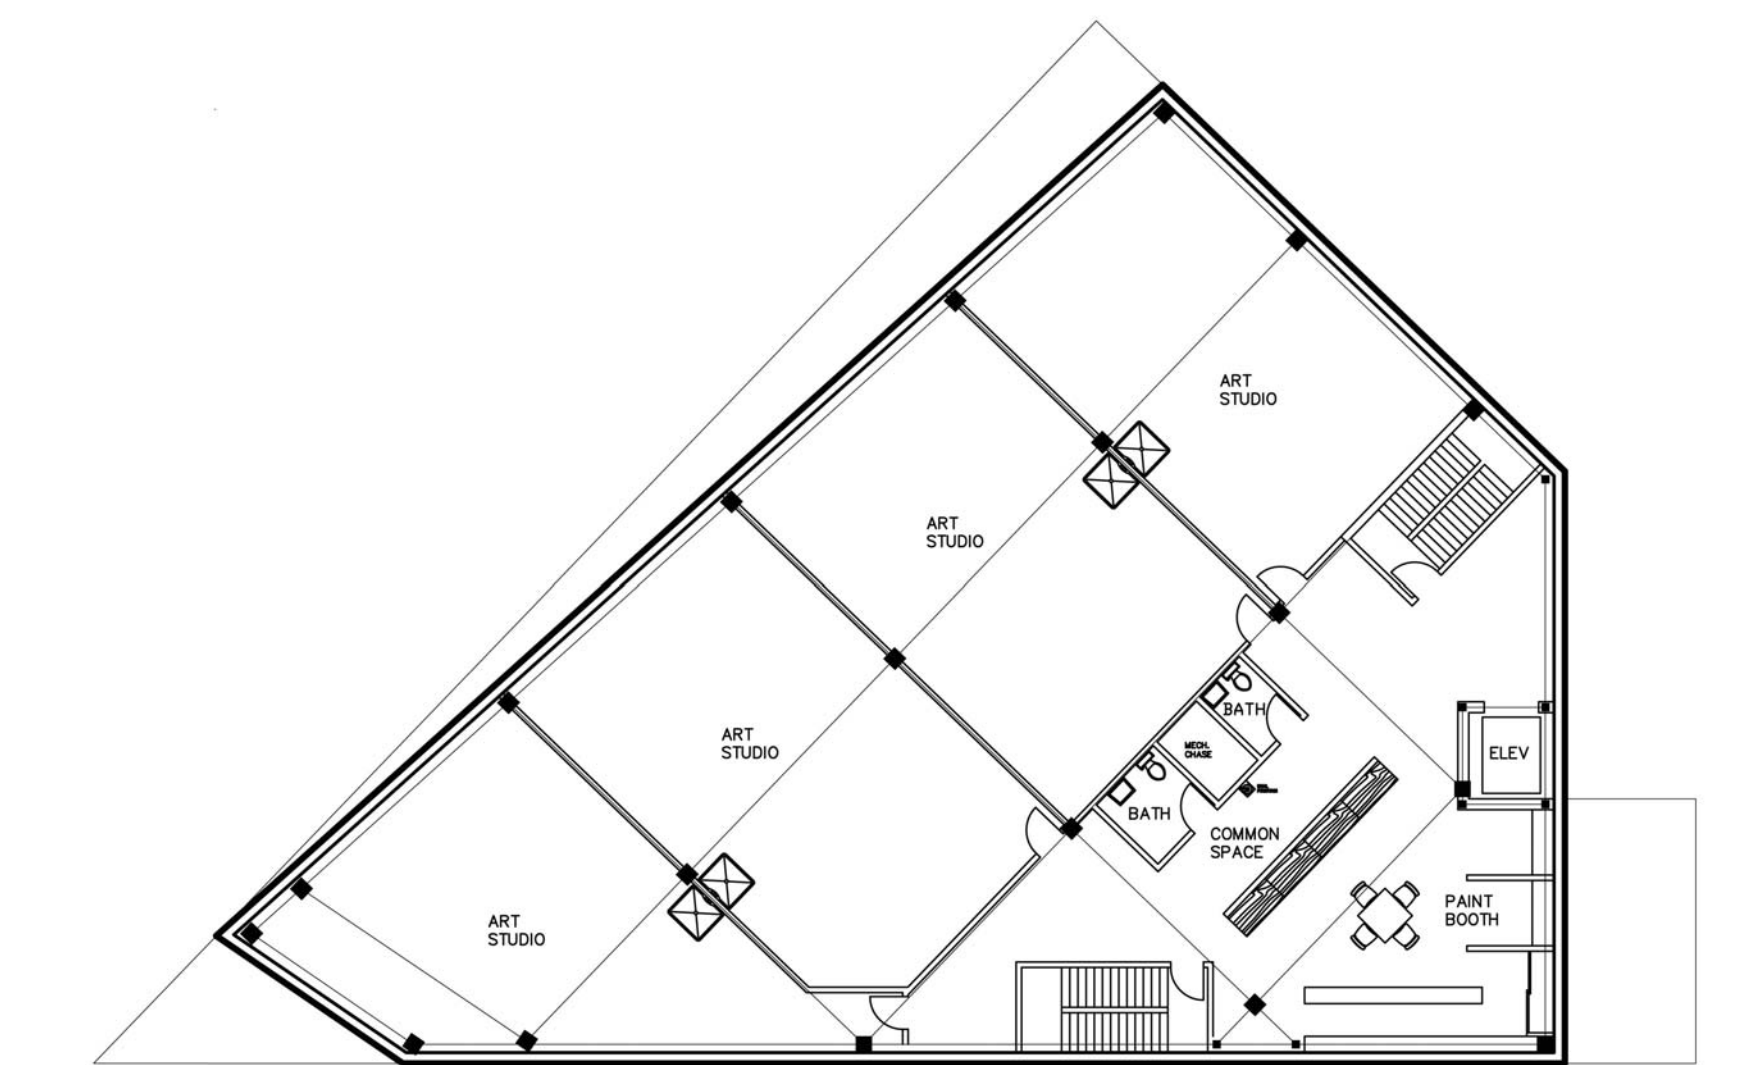

SECOND FLOOR PLAN

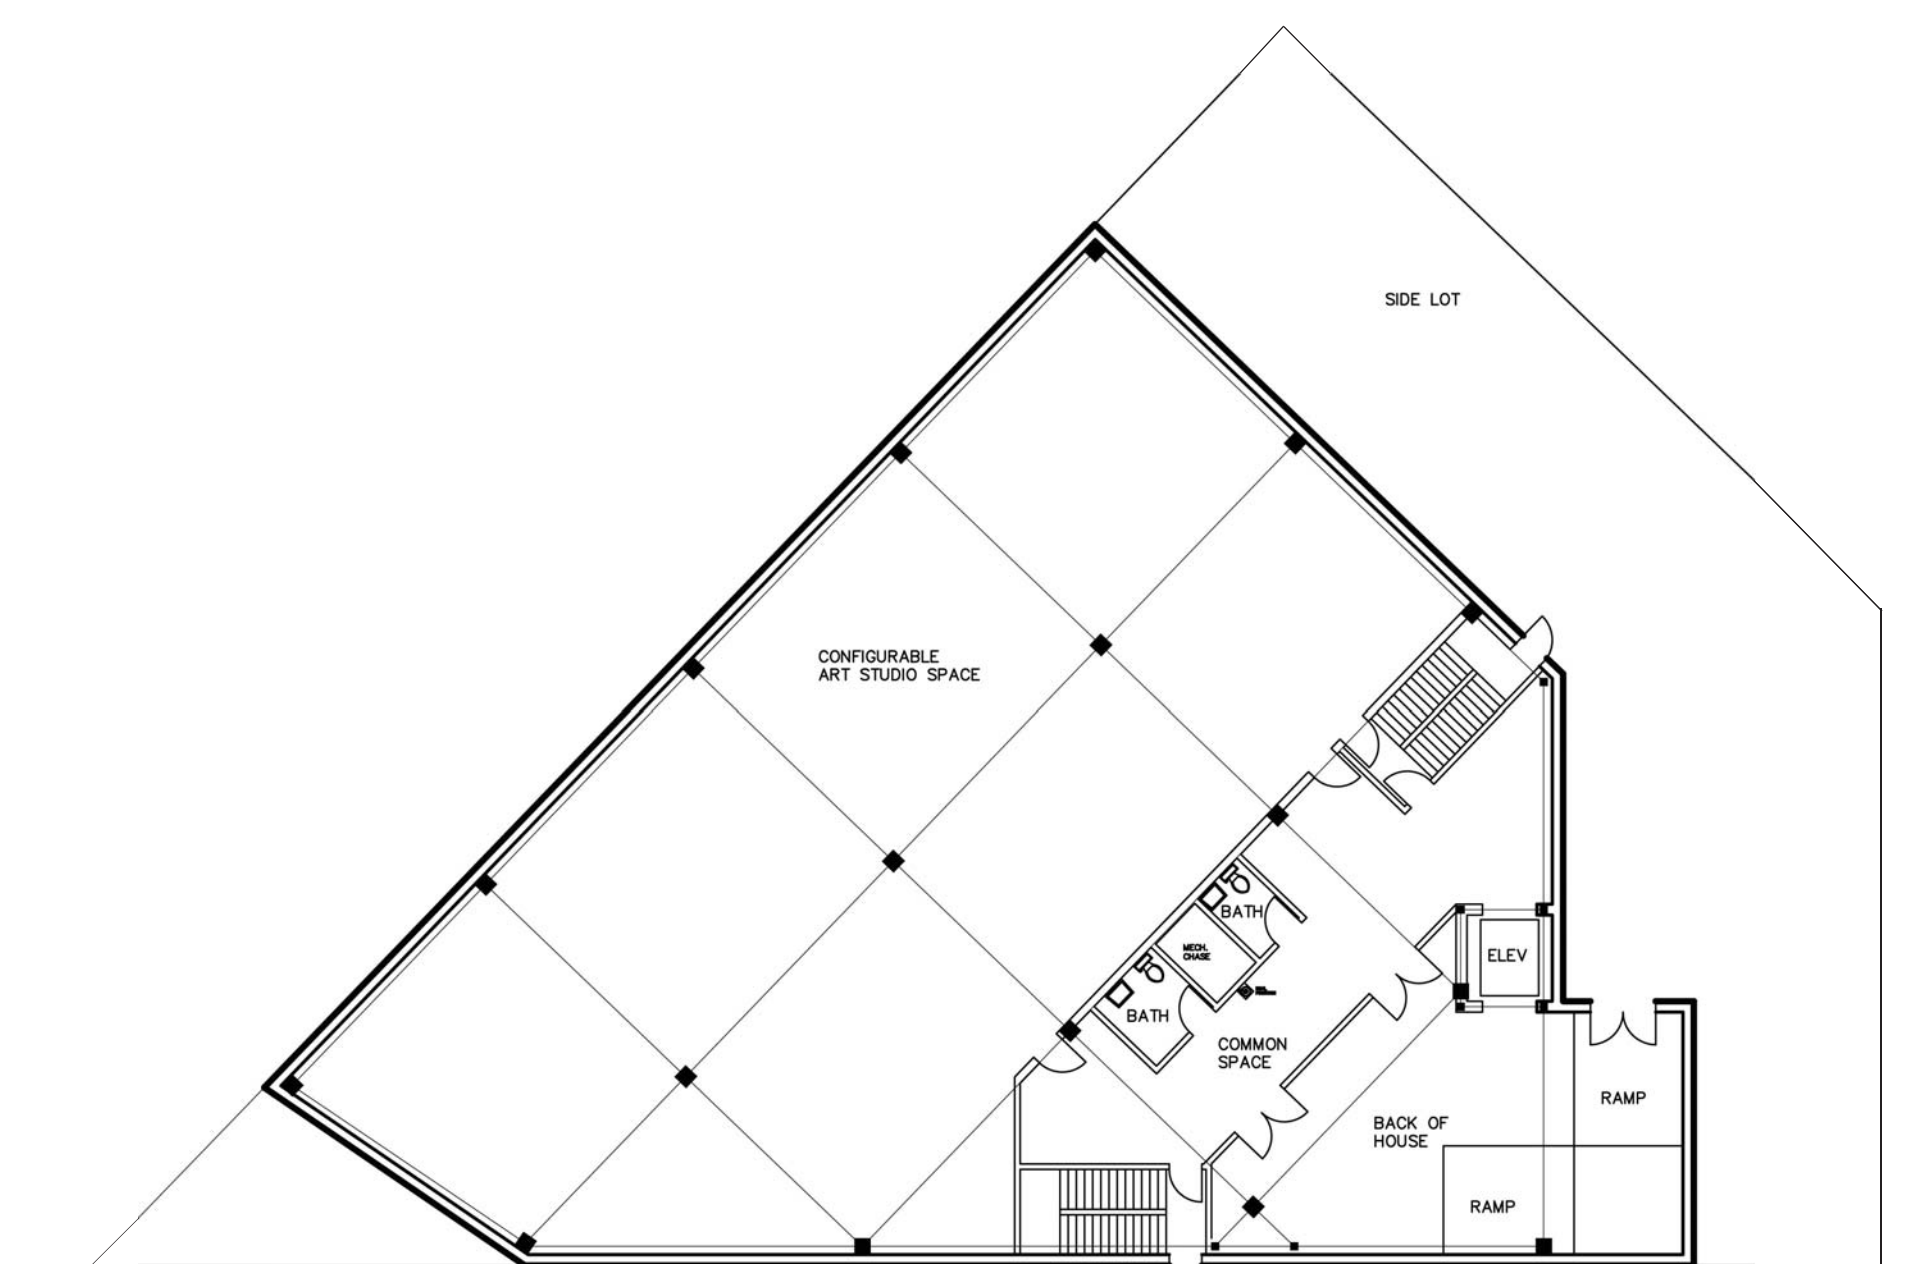

FIRST FLOOR PLAN



BASEMENT FLOOR PLAN WITH PLUMBING