



Plans, Sections, and Diagrams

ZEL LAB


Sun Studies

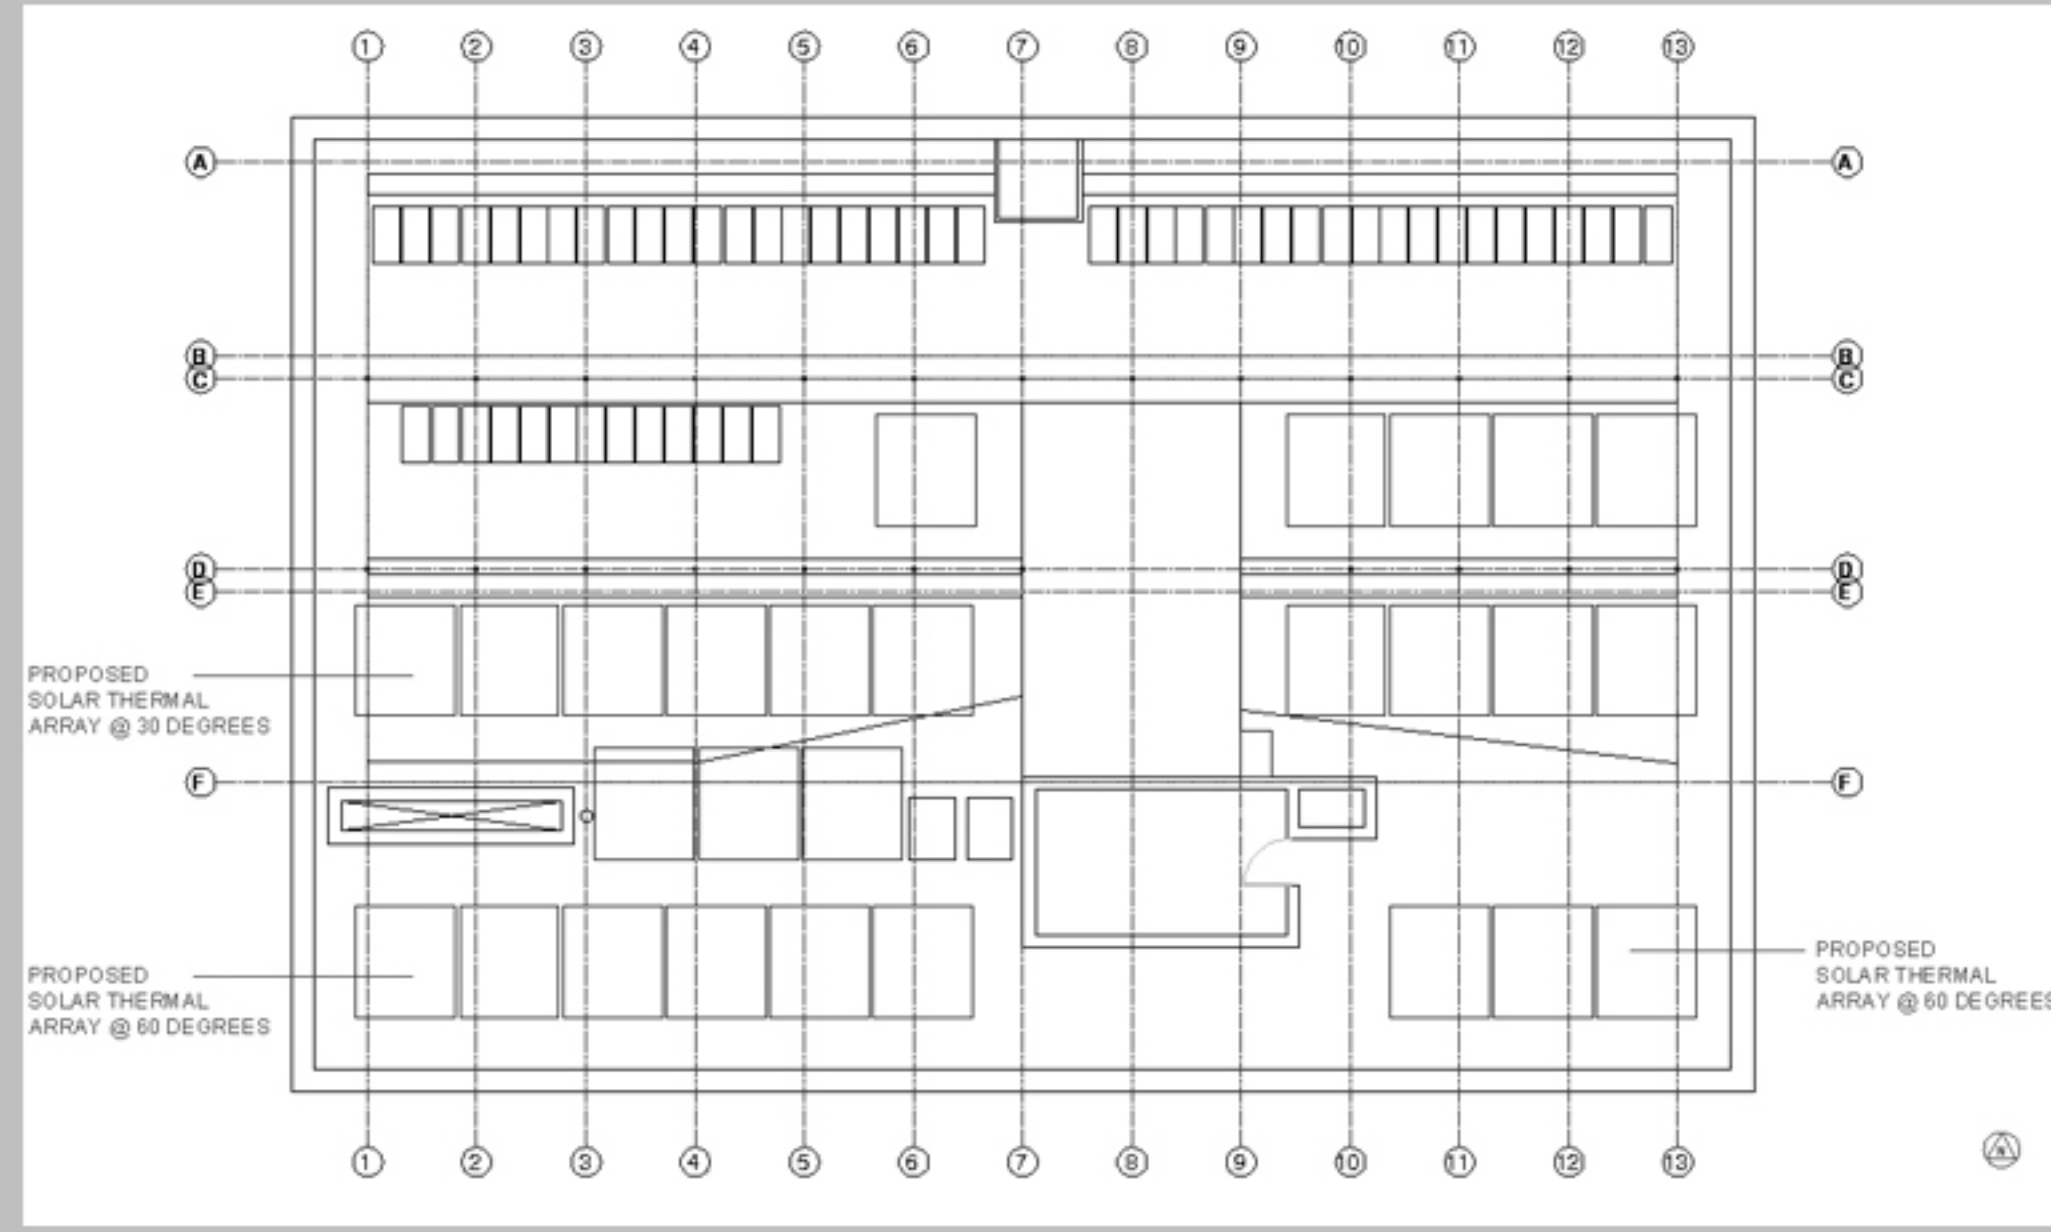


Roof Plan with proposed solar thermal panel additions

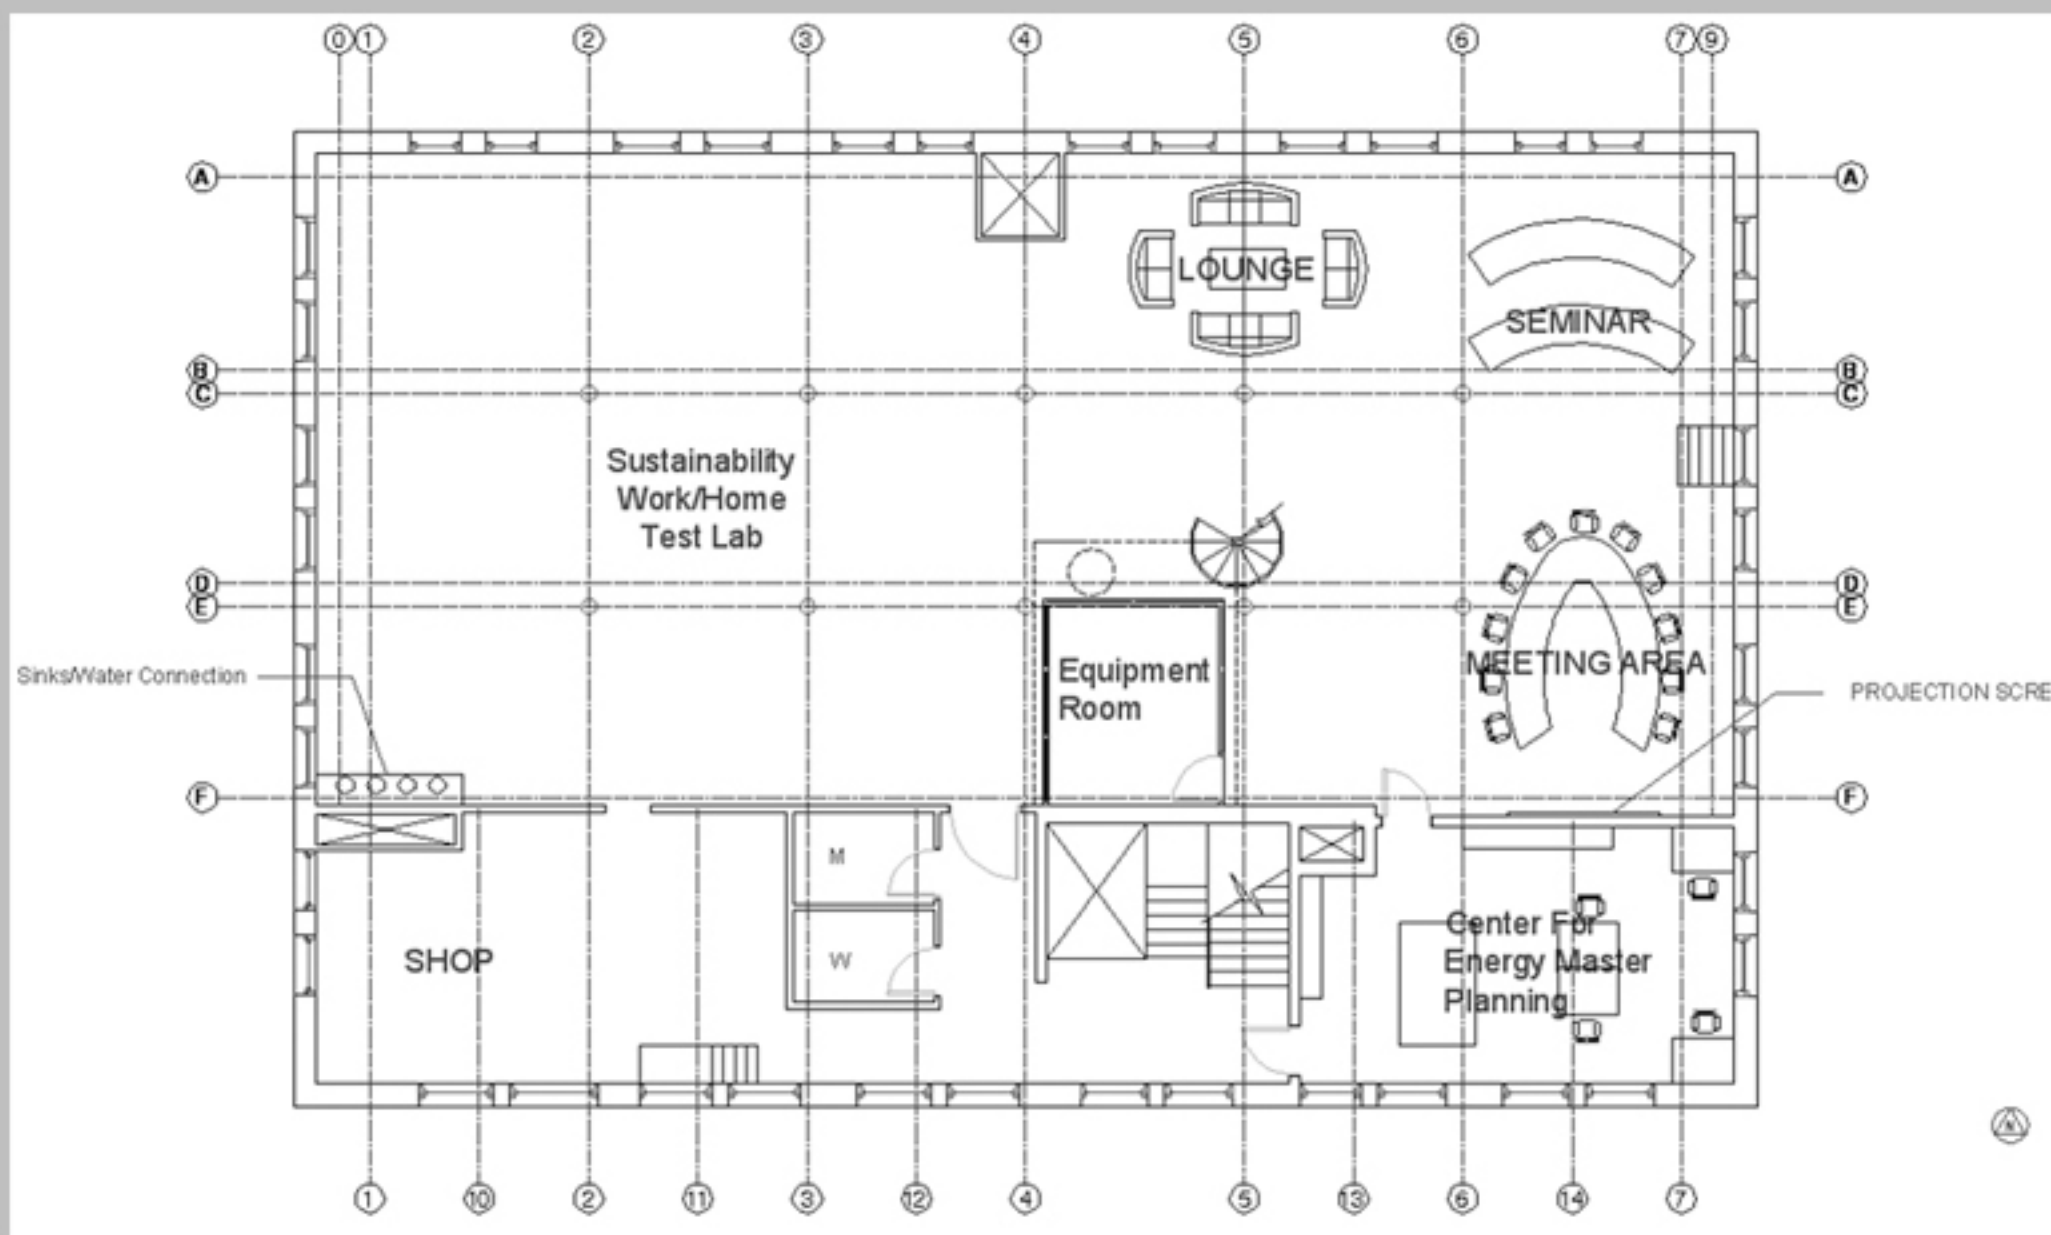





Proposed Floor plan of fourth floor Machinery Hall

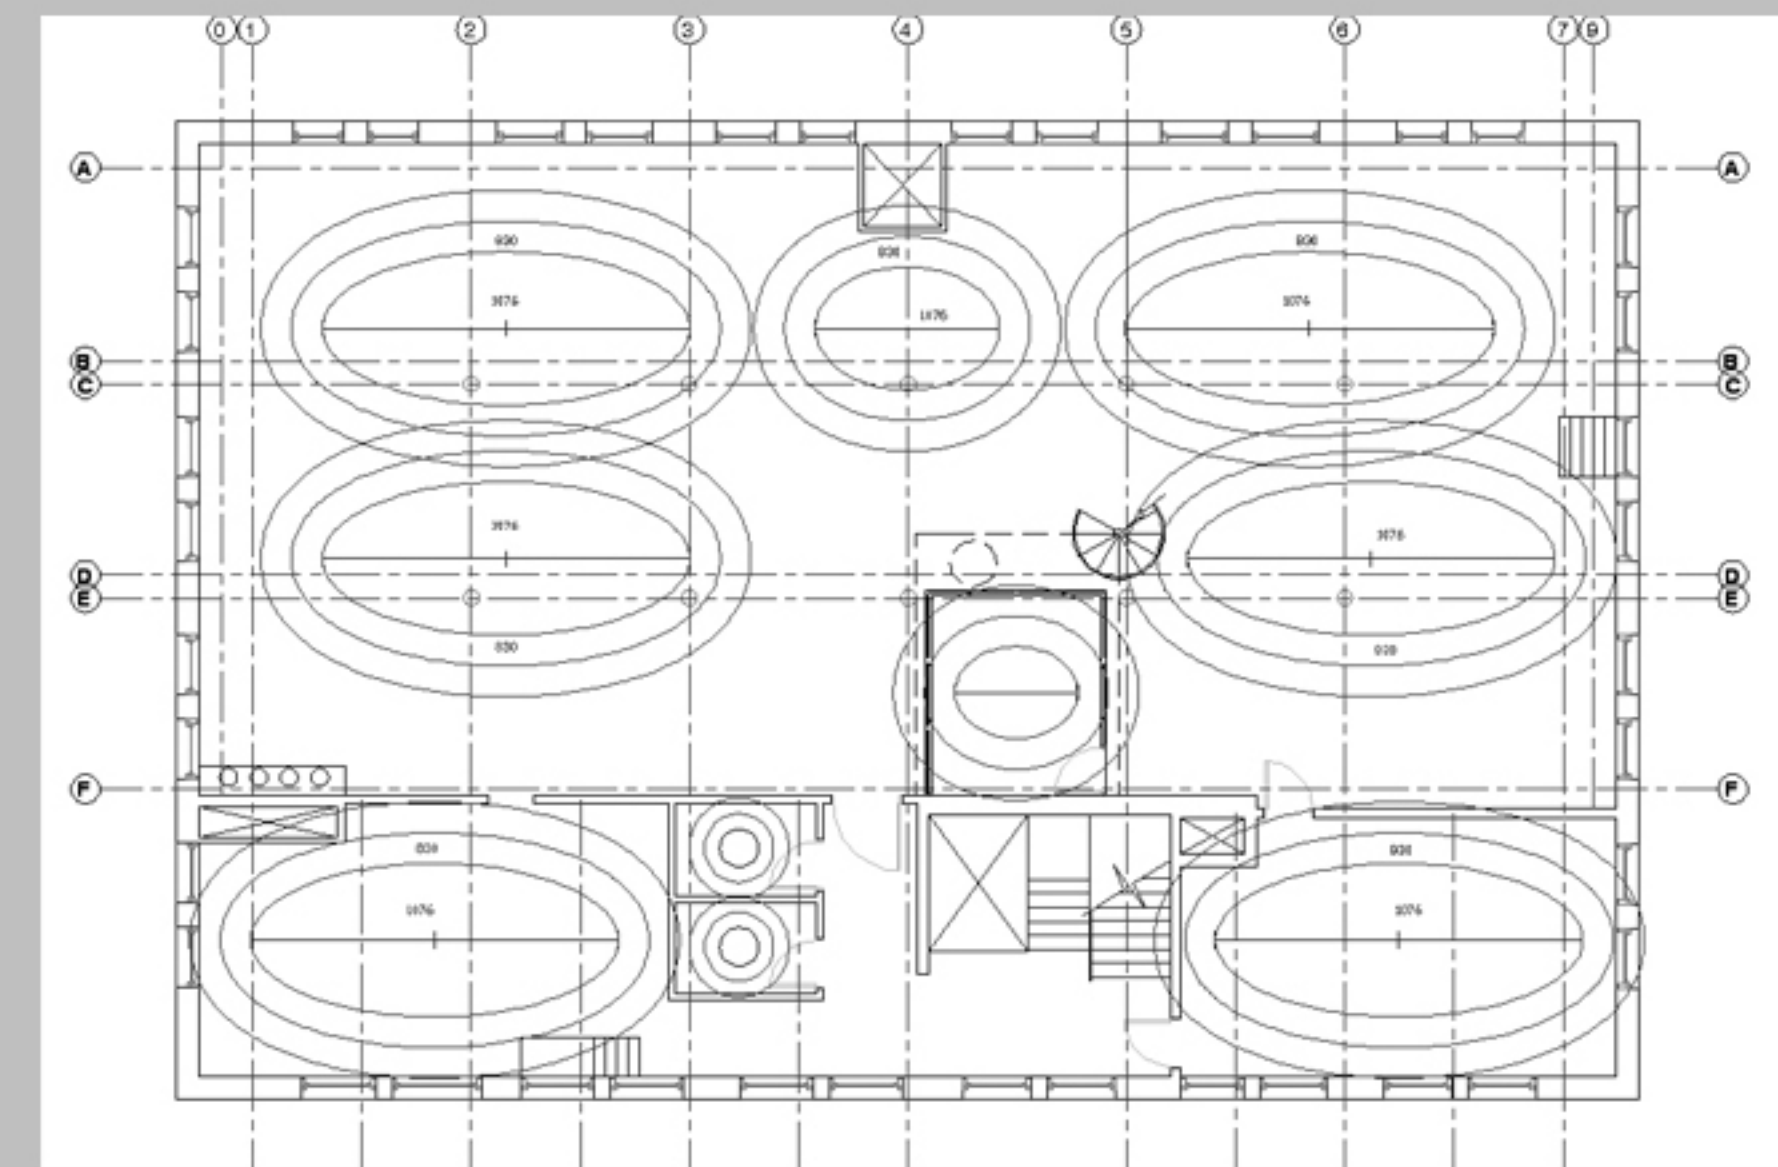

General Lighting Diagram

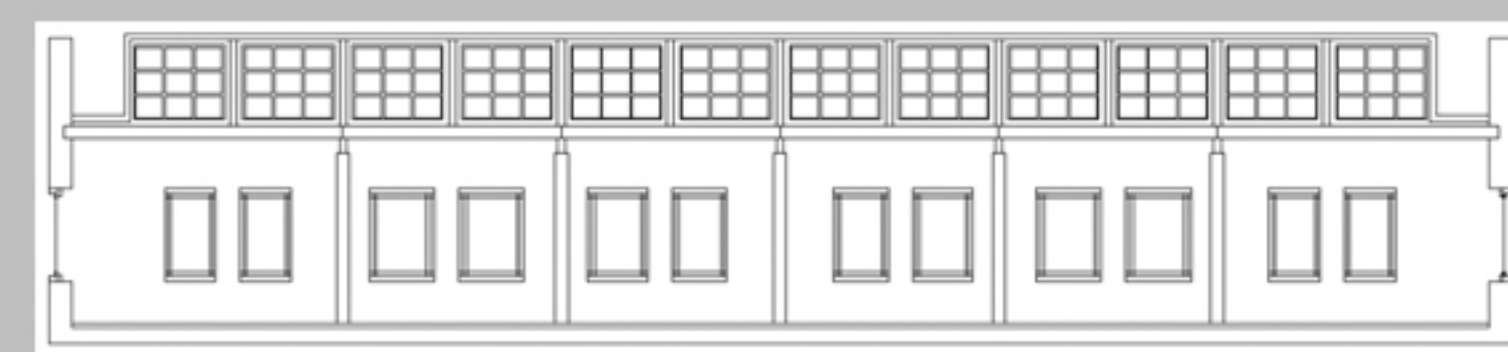


Long and Short Sections through ZEL Lab spaces

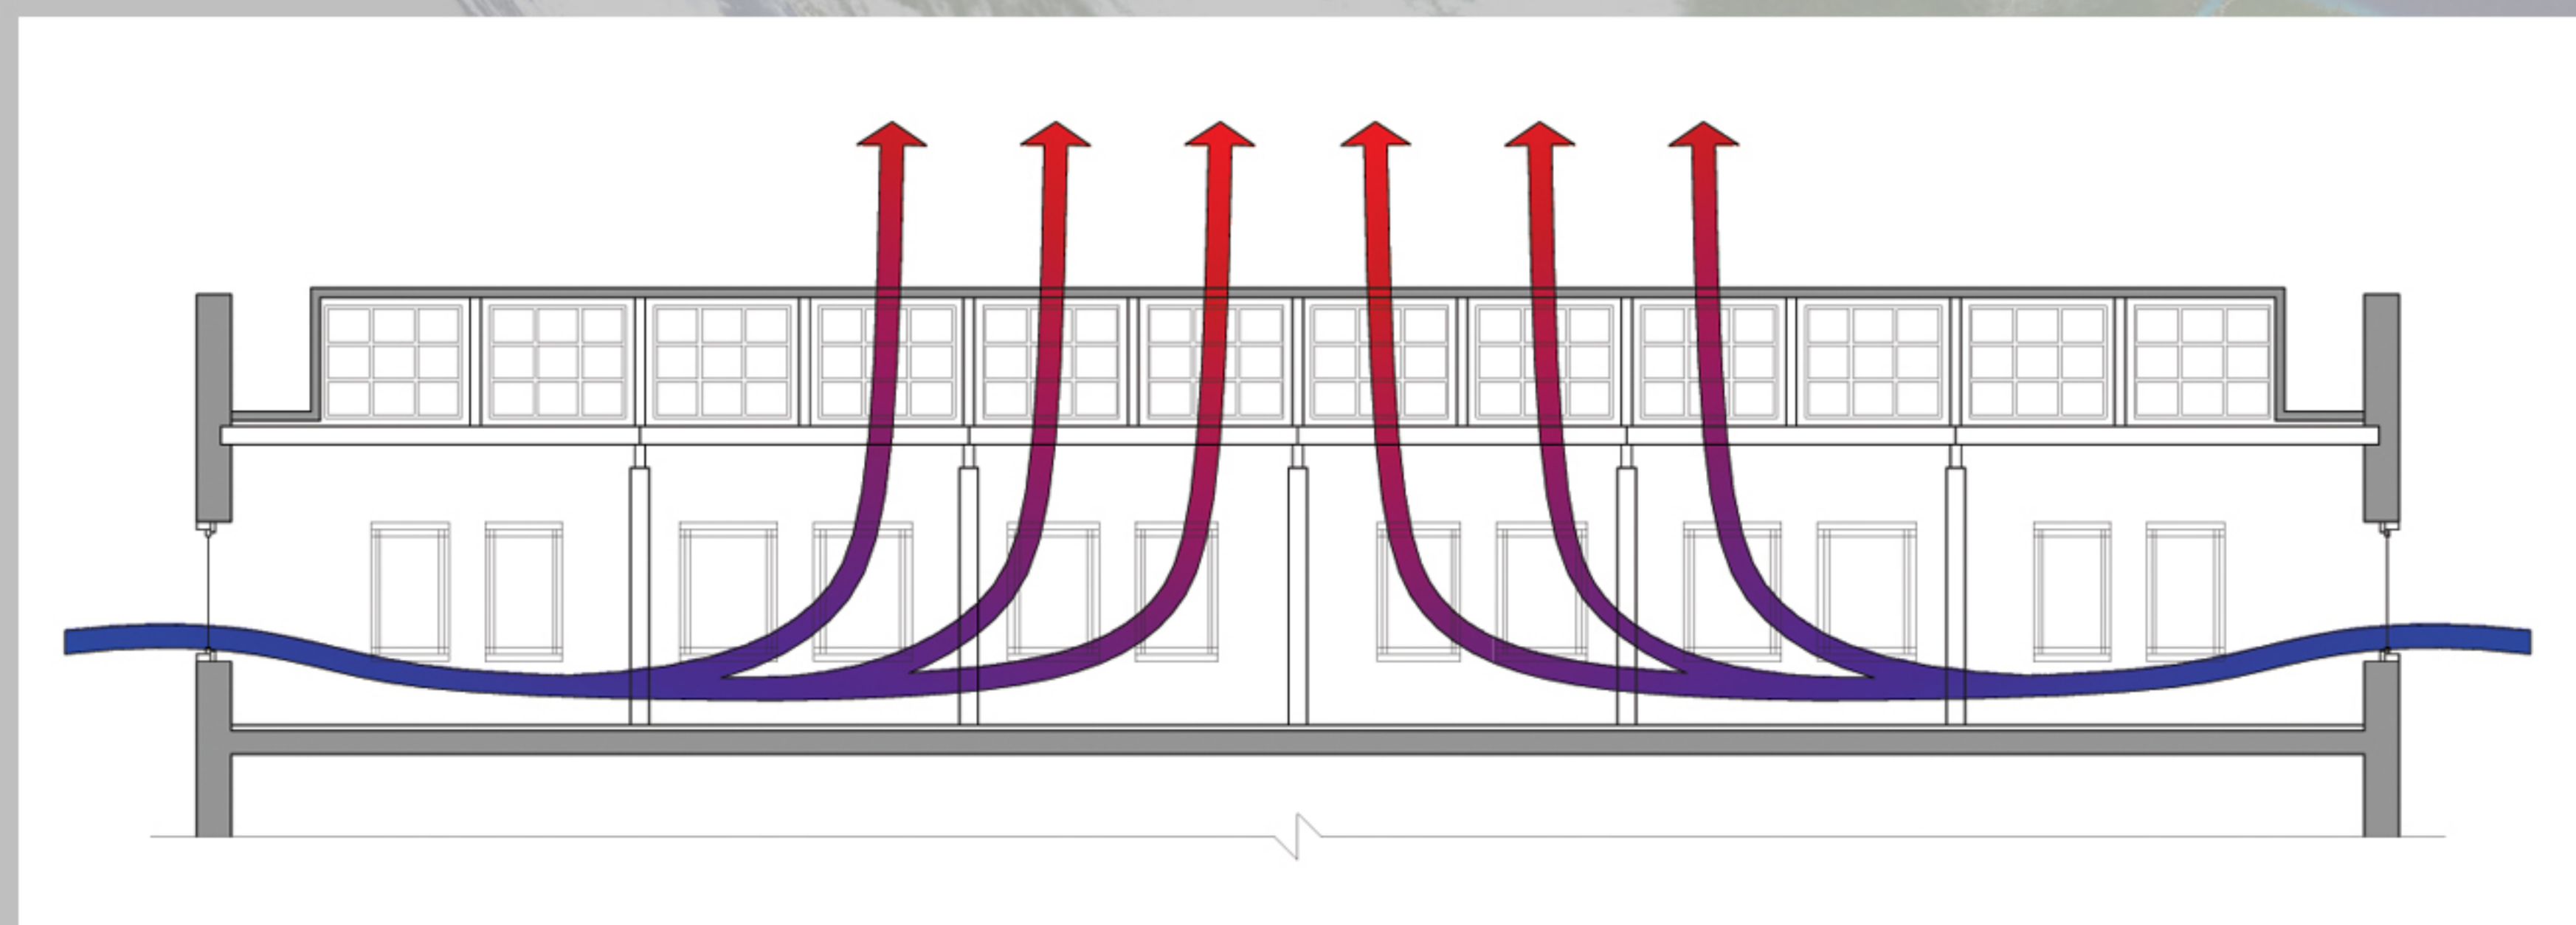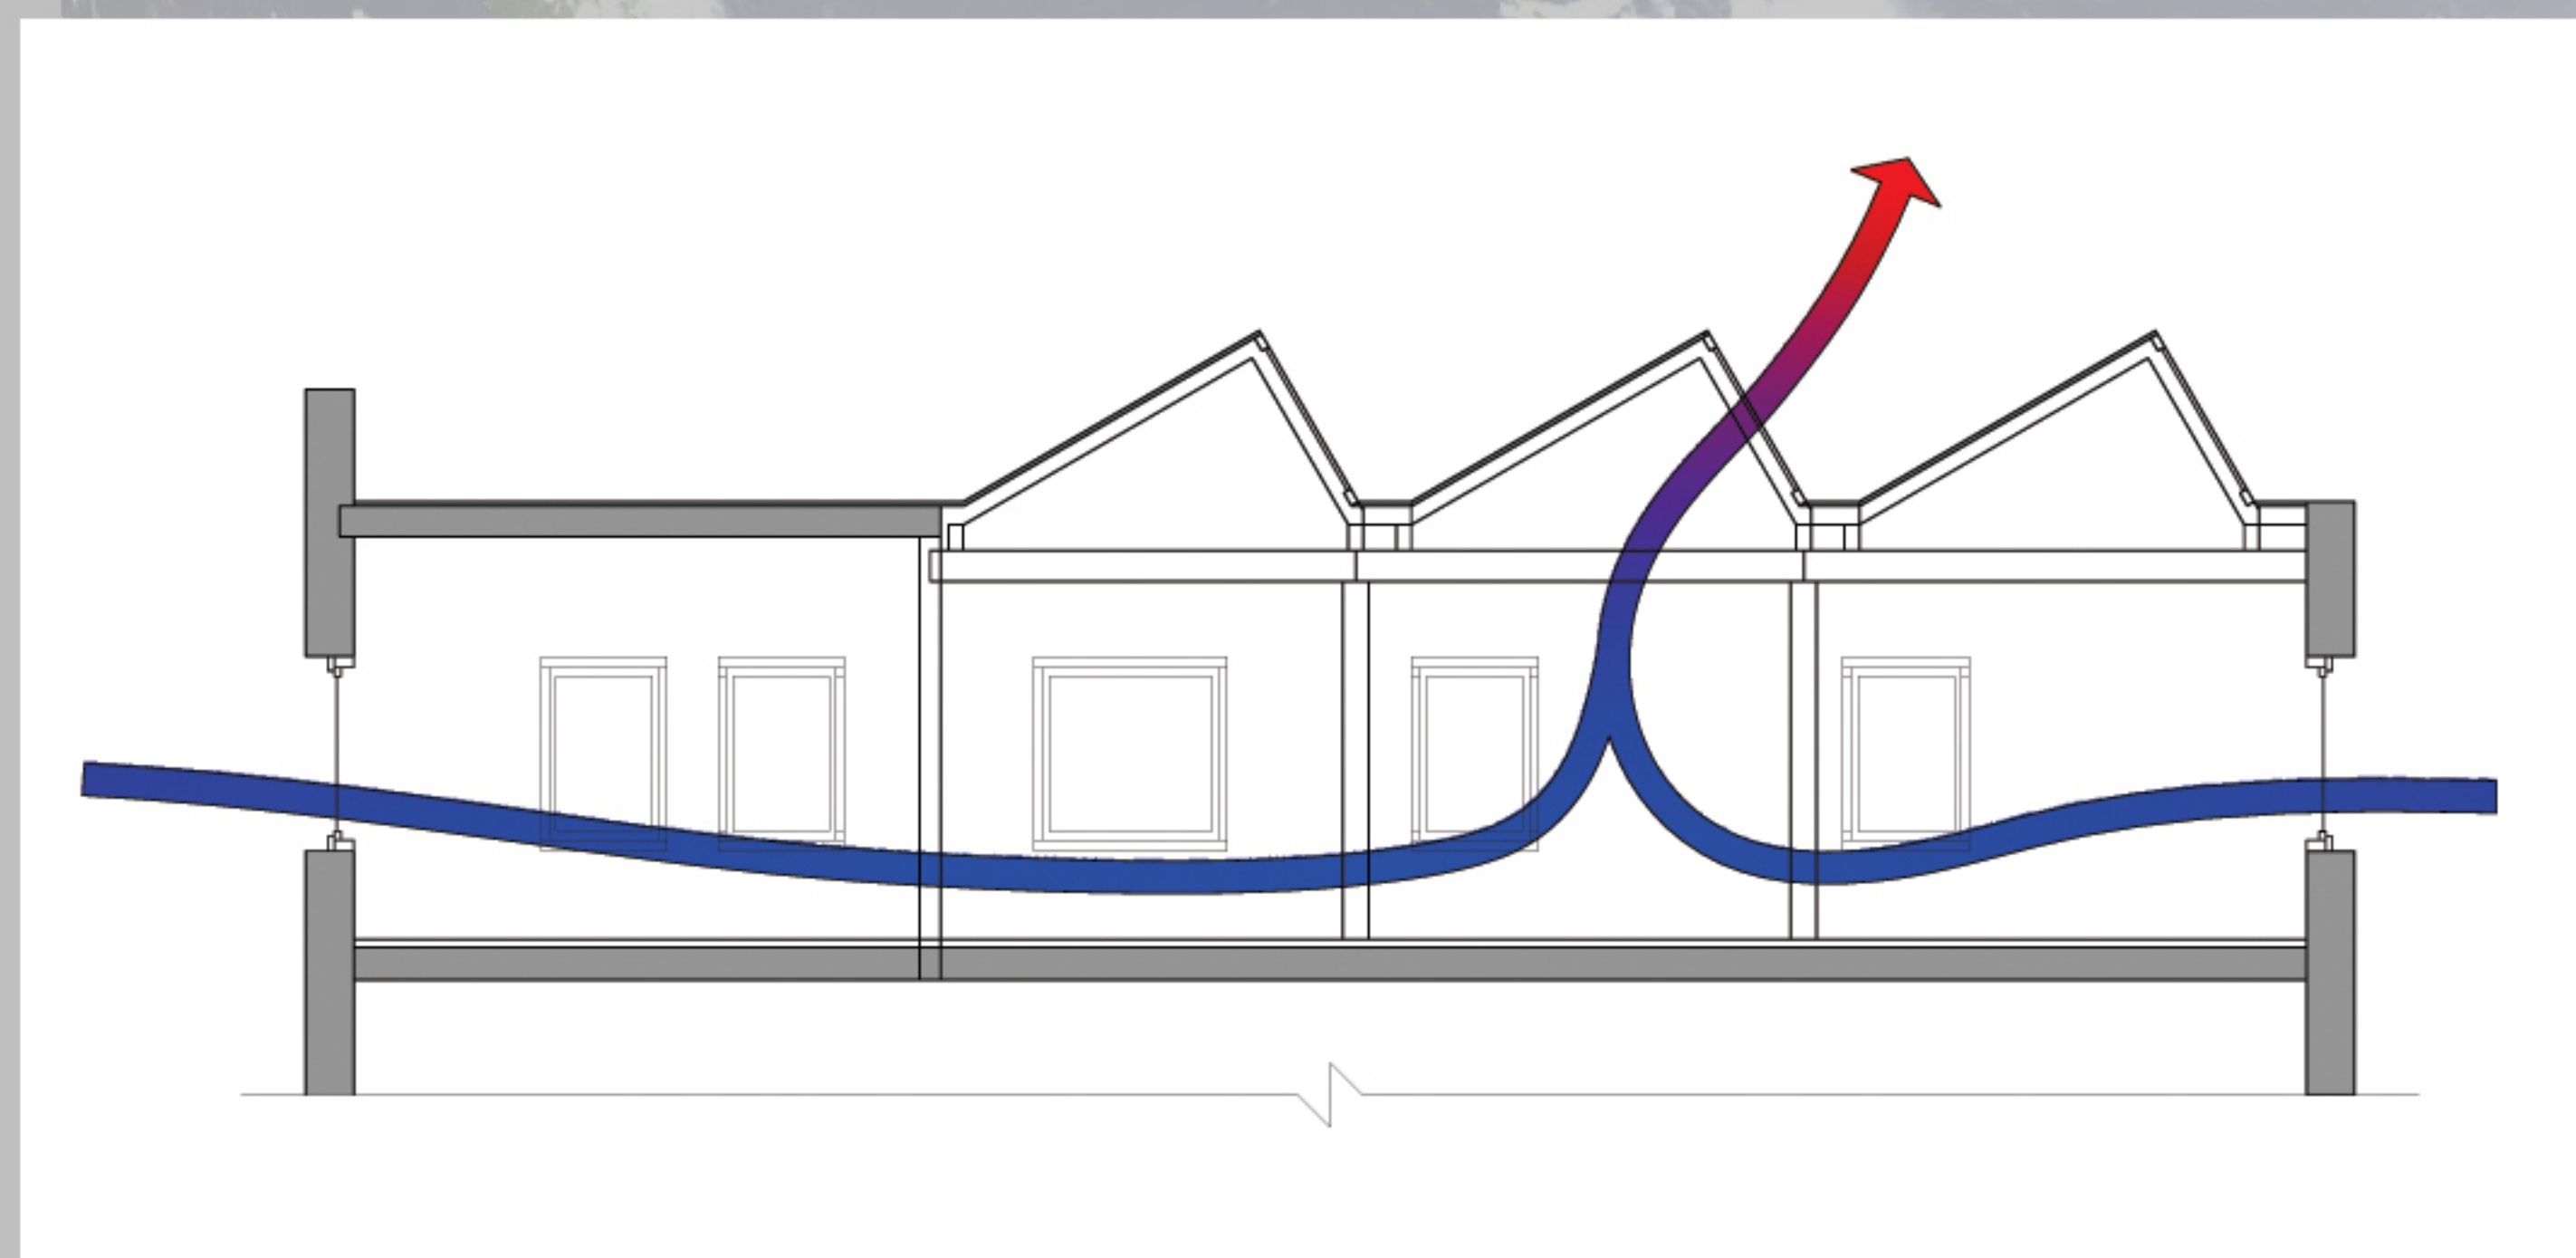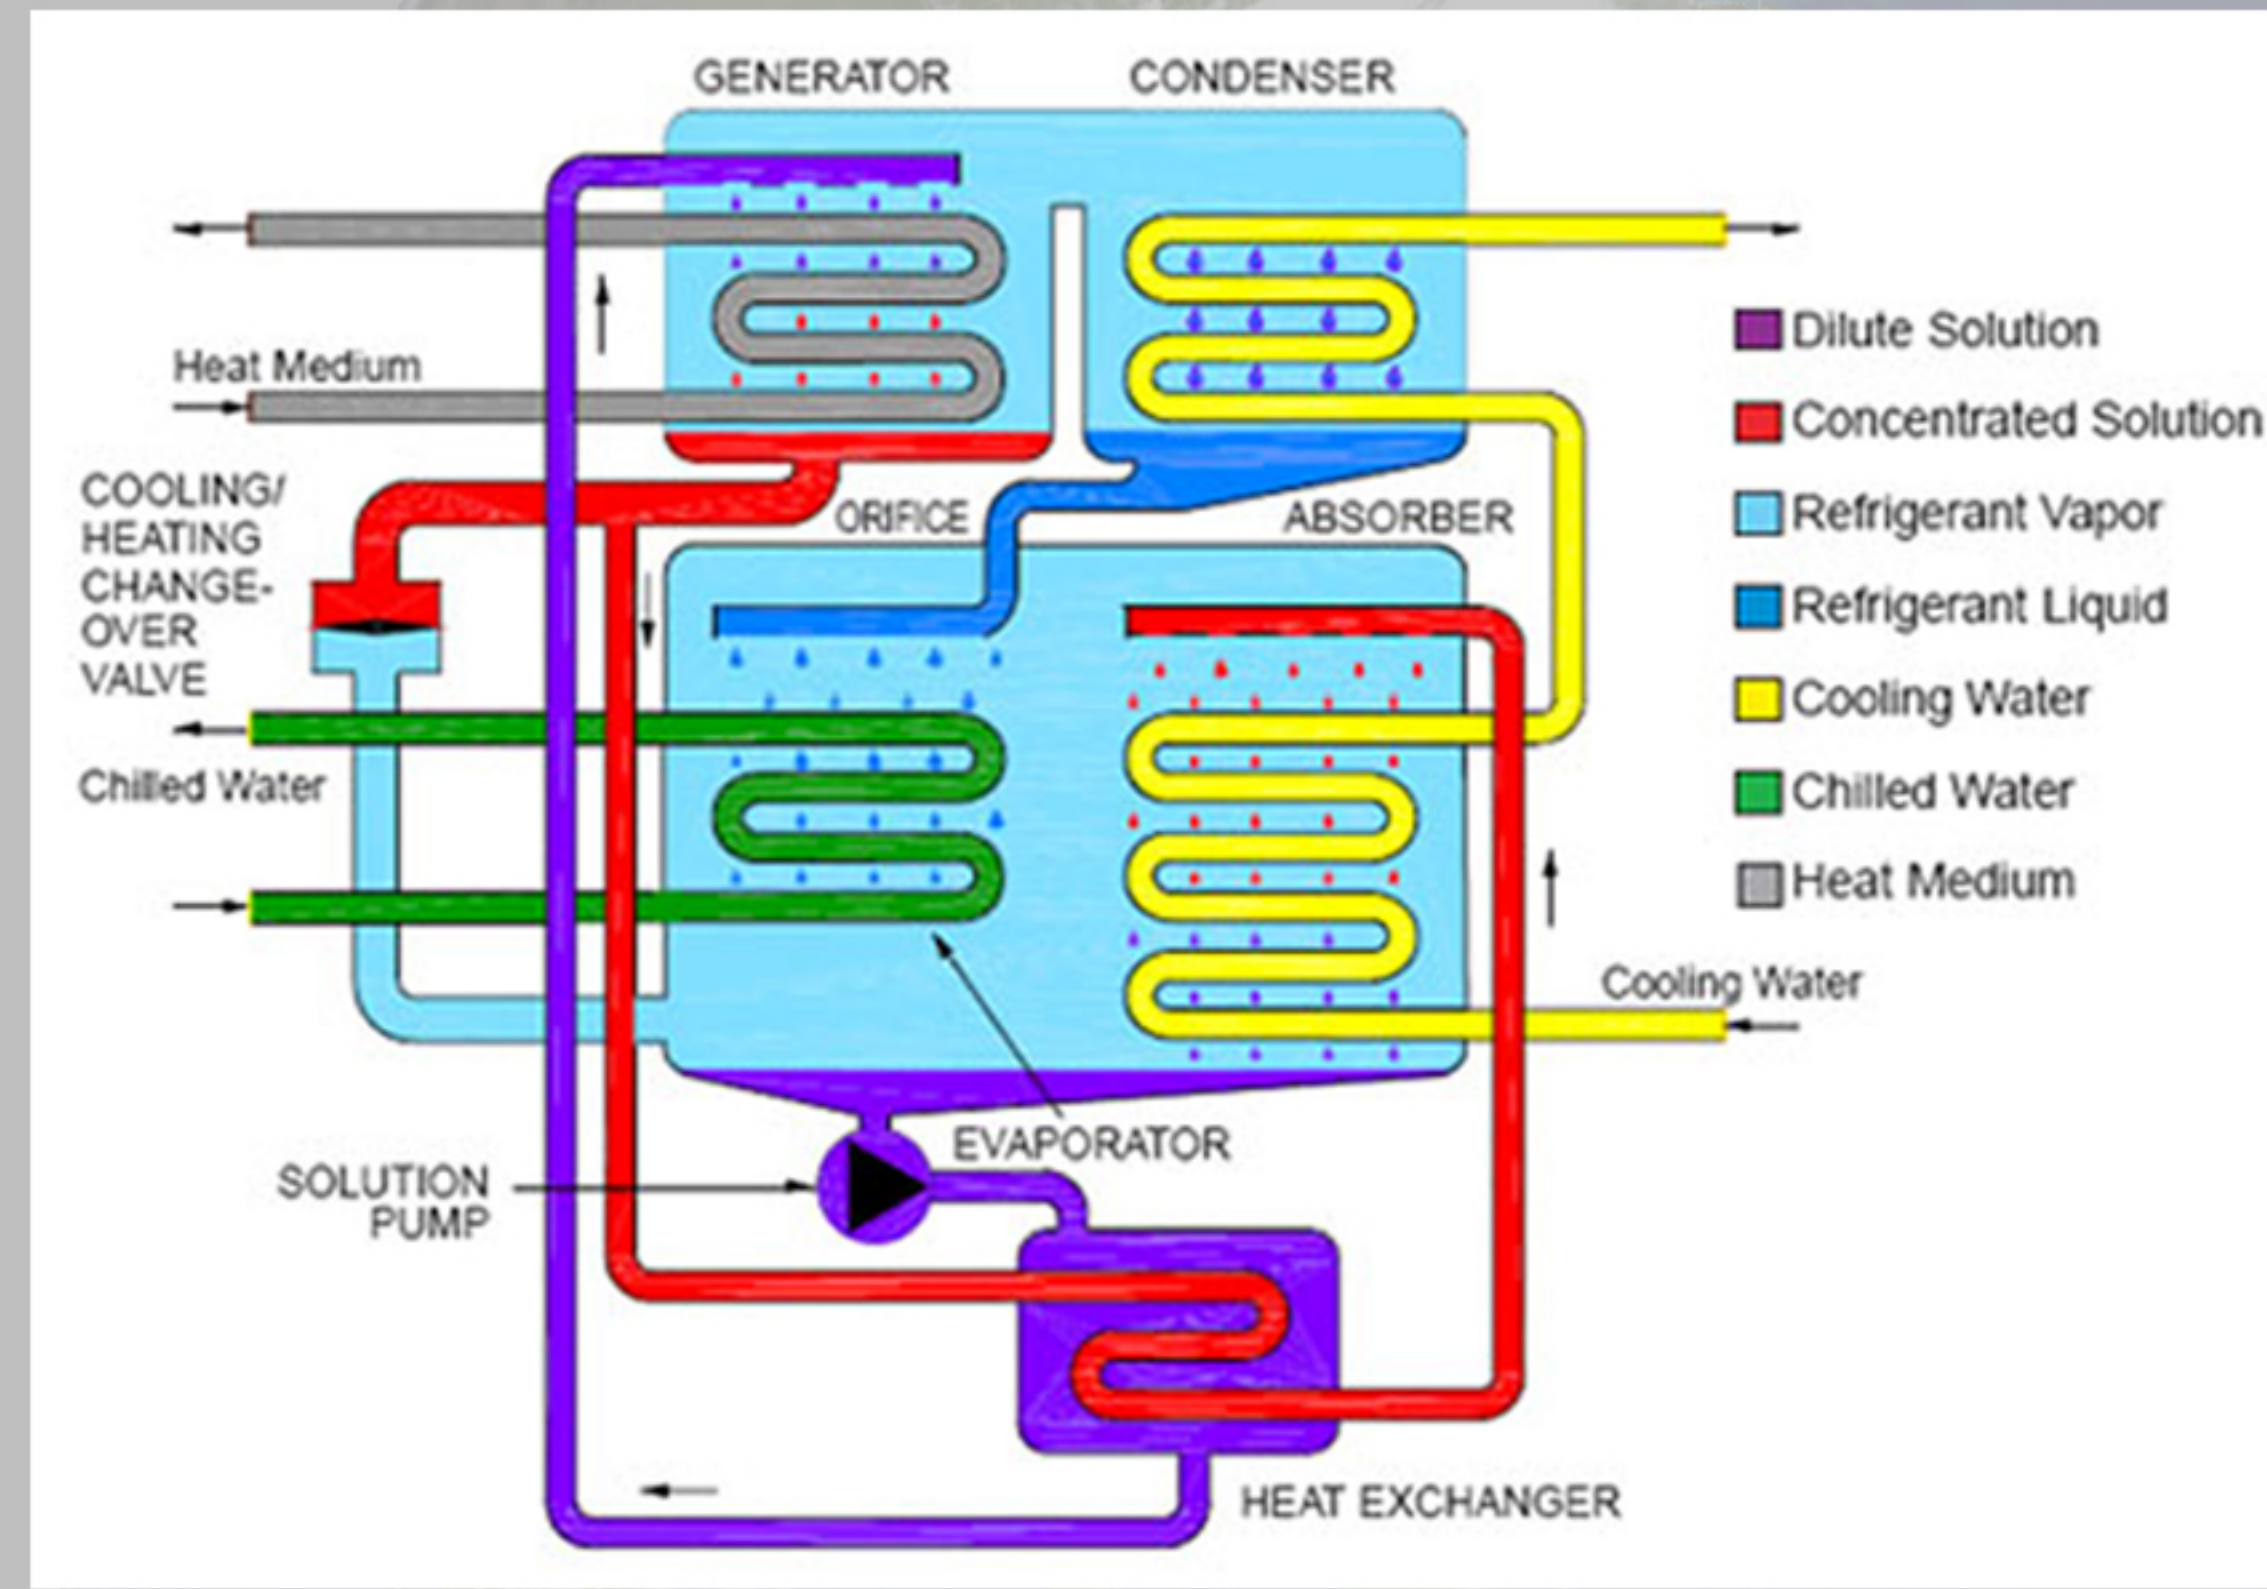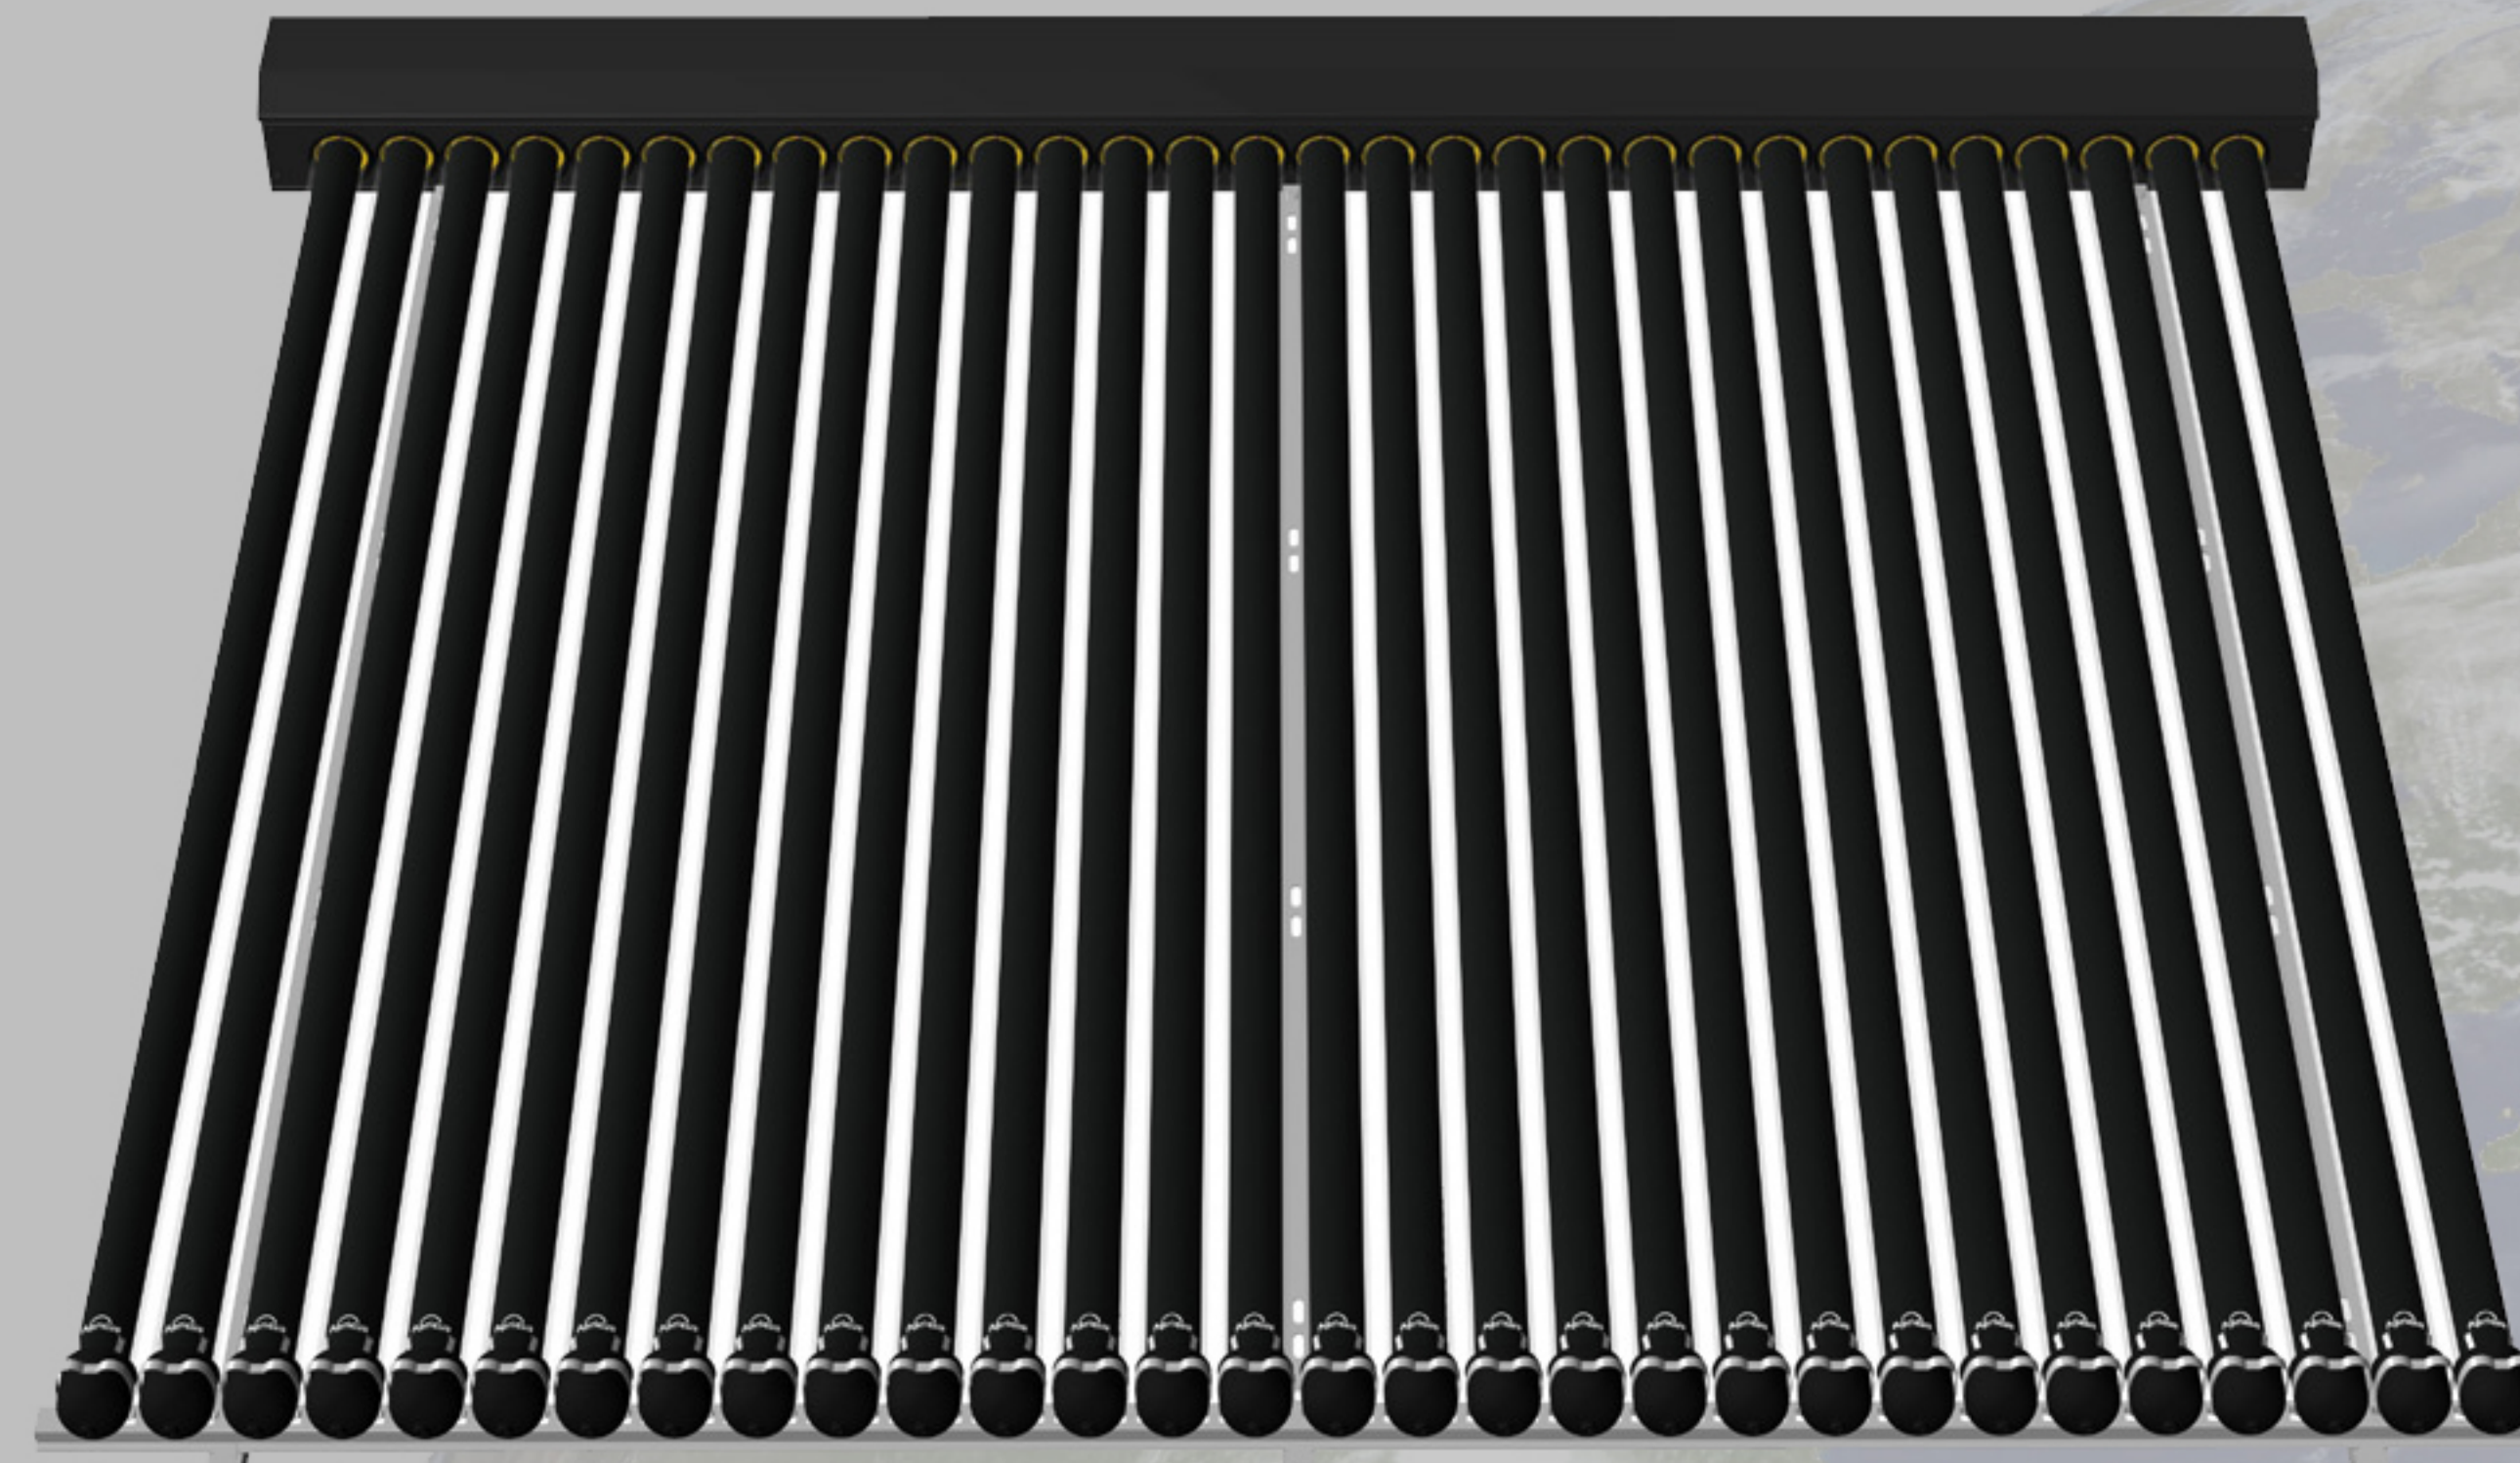

Ceiling Mounted Sensor



Wall Mounted Sensor

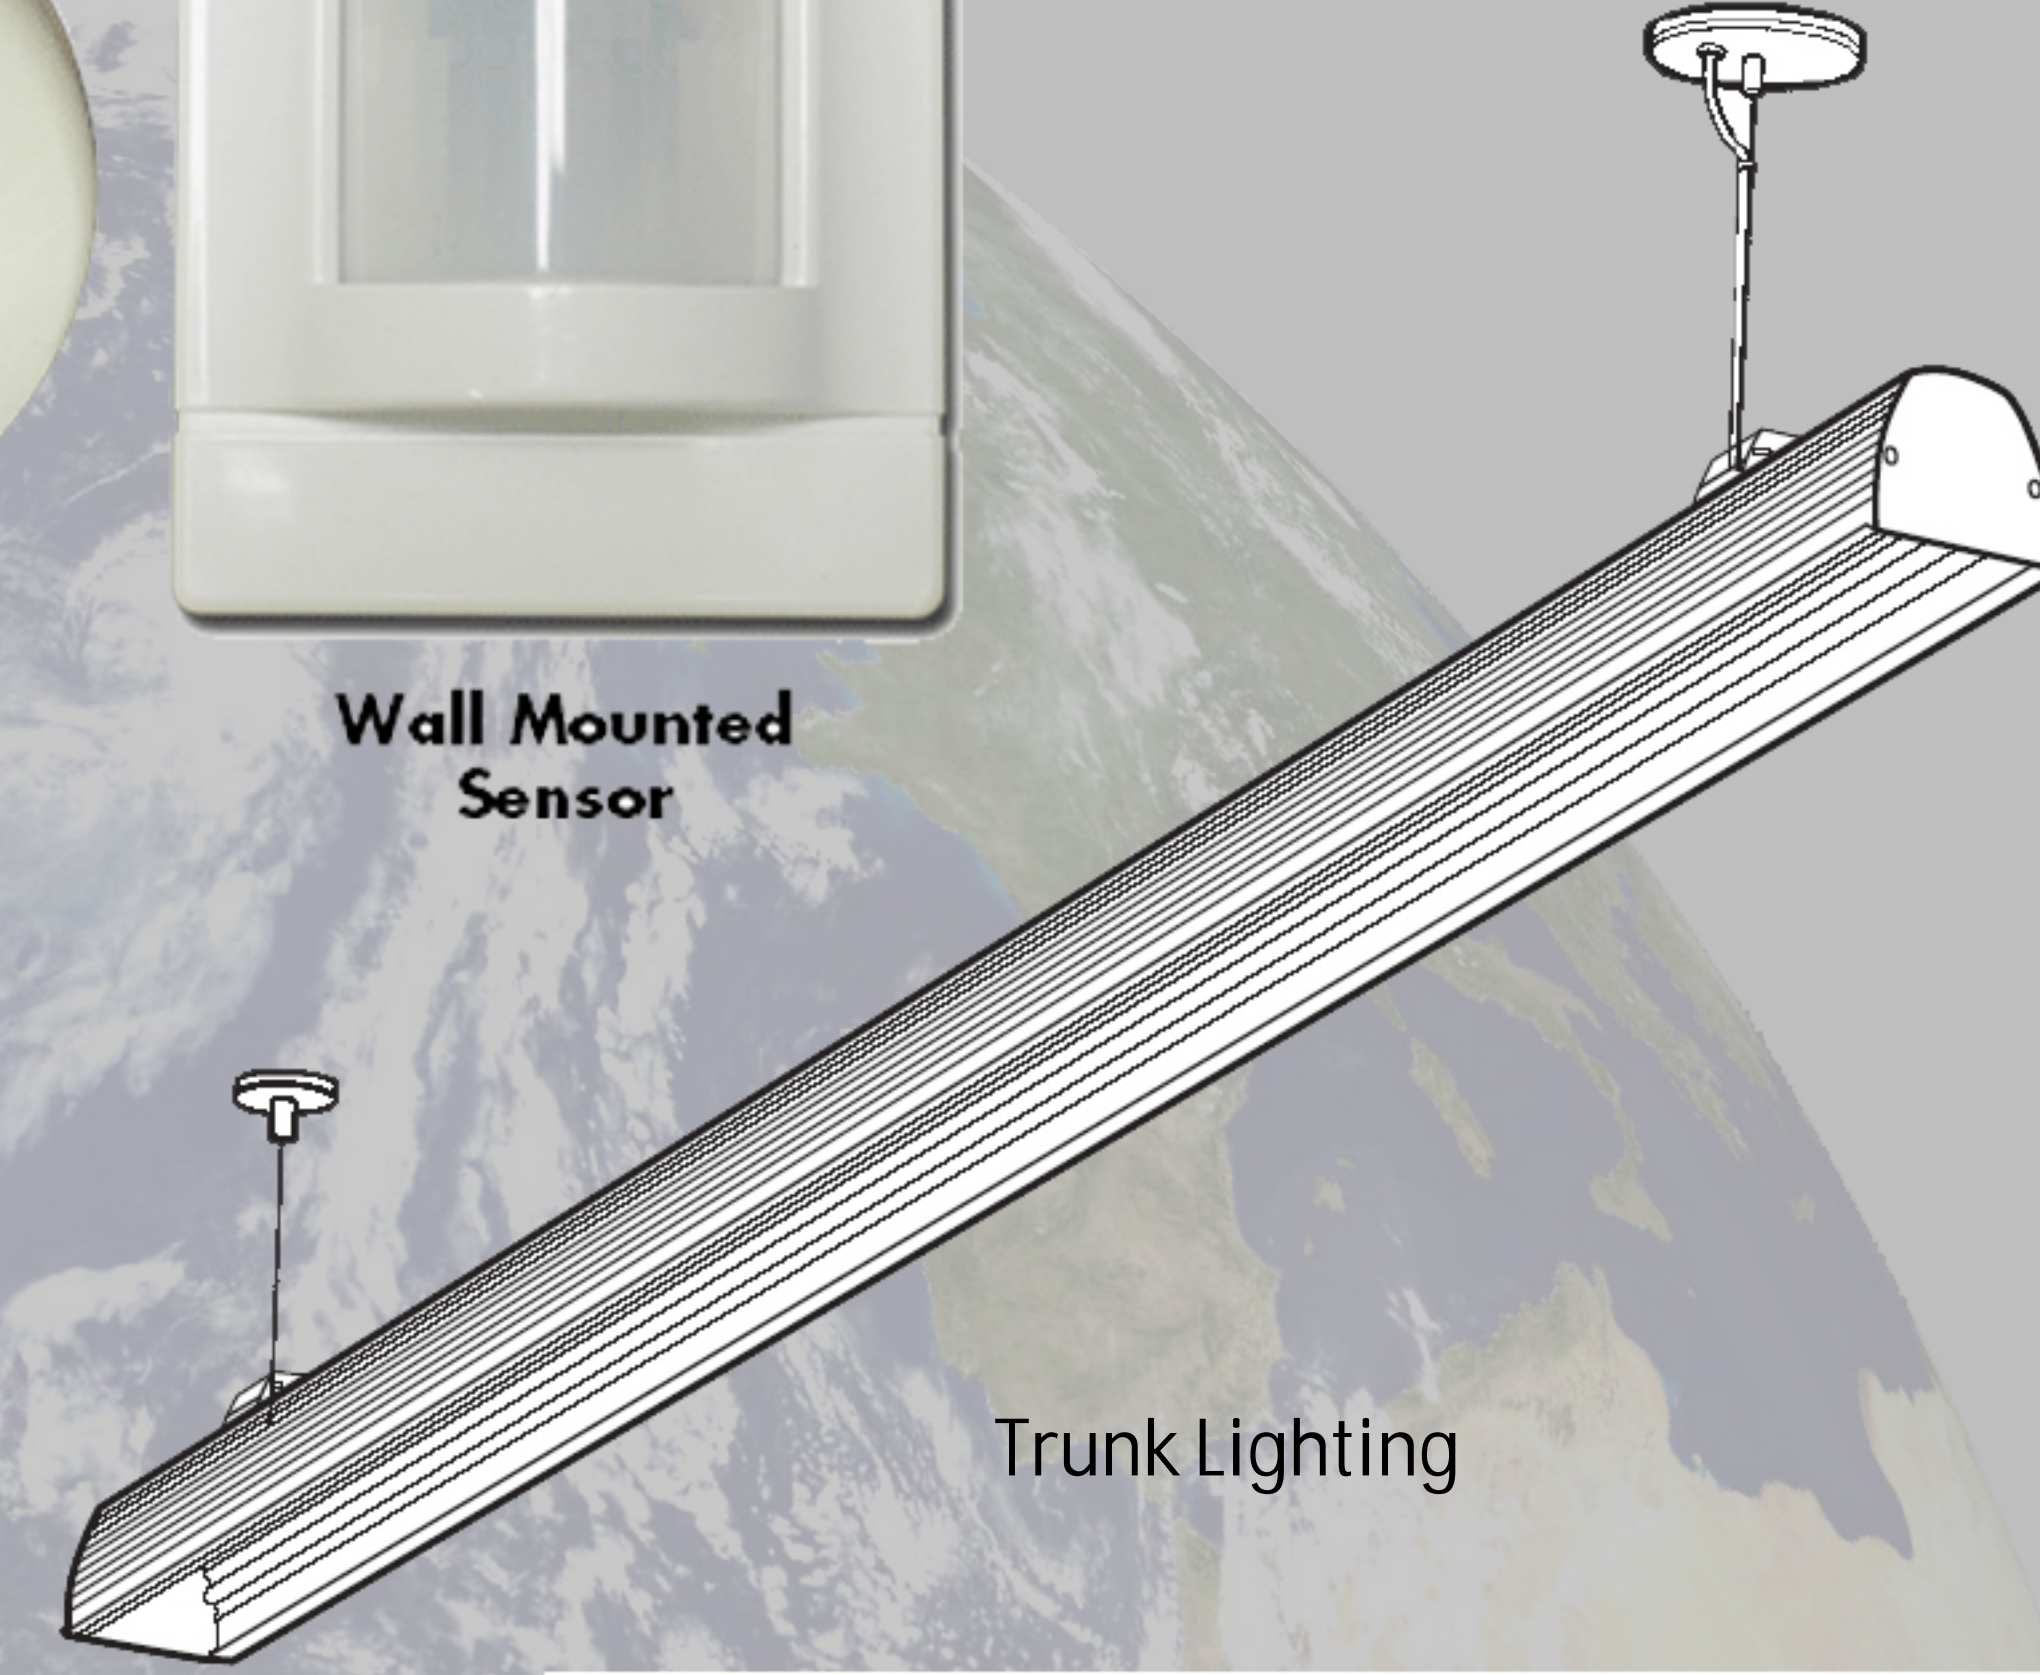

Trunk Lighting

