



RE-ENTRY RESIDENTIAL COMMUNITY

Denver, CO



Re-entry residential communities are an integral part of the criminal justice system. They focus on re-entry preparation, including job training and drug treatment. These group homes are located in the community where inmates serve a period of time after being released from federal prison, in order to prepare for reentering the community. The inmates are required to go outside during the day to work or participate in community services.


Law offenders are housed in penal establishments as a punishment not for punishment. Preservation of personality & prevention of deterioration call for as high a priority as efforts to bring about the inmates' re-entry into the society. Hence the concept of correction, reformation & rehabilitation of prison inmates should come to the forefront of any community correction center's administration.

THE RISE OF AN IMPRISONED AMERICA


1 in 100

Incarceration rate *(per 100,000t adults)

adults behind bars in U/A

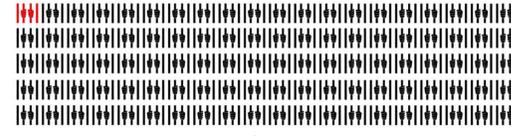

U.S. correctional facilities are full

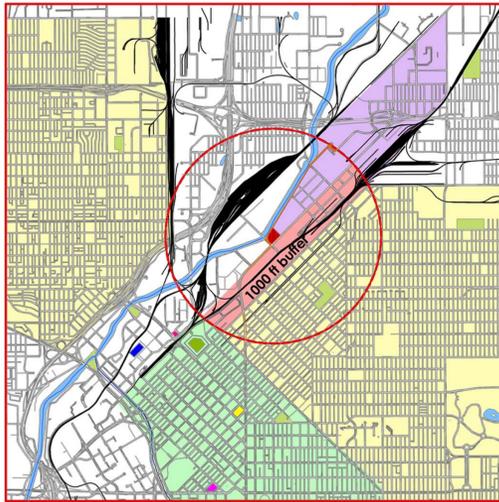

Legend for map: Site, Platte River, Primary Road, Secondary Road, U/ Dept of Community Corrections, Denver Community Corrections, Union Station, Amtrak Station.

CRITERIA FOR SITE SELECTION

ACCESS TO PUBLIC TRANSPORT

- Regional Transportation District - 2-3 min walk
- Union Station - 15-20 min walk
- Amtrak Station - 15-20 min walk

ACCESS TO SOCIAL SERVICES



- SALVATION ARMY - 5 min walk
- U/ DEPT OF CORRECTIONS - 2 miles away
- DENVER COMMUNITY CORRECTIONS - 2.4 miles away
- Other services nearby

ACCESS TO EMPLOYMENT



- DENVER DOWNTOWN - 2 miles away
- COMMERCE CITY - 4 miles away
- Numerous Felon-friendly employment opportunities in and around Downtown.

1000 ft BUFFER FROM RESIDENTIAL AREA

(Physical barriers due to Amtrak train tracks, parking lots and small retail businesses)

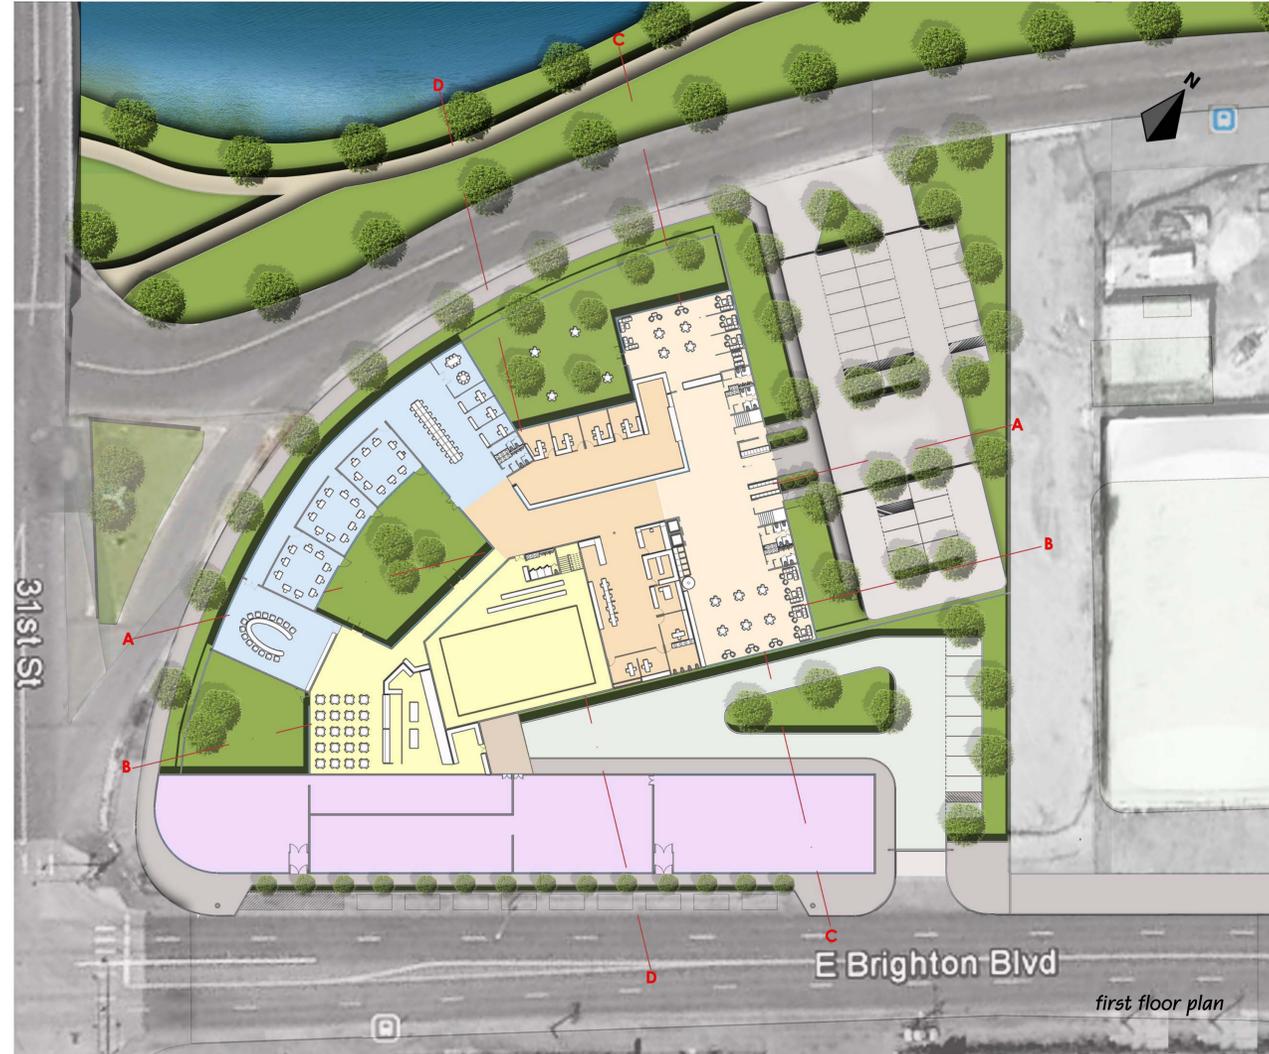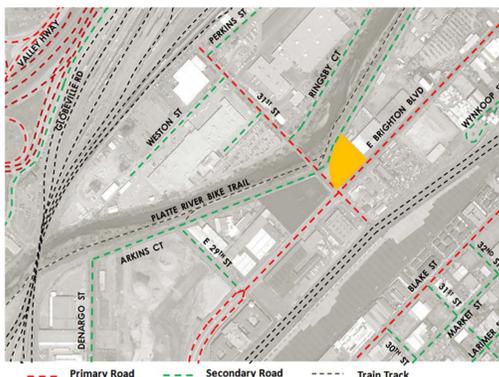

Legend for site plan: Visitors zone, Admn zone, Inmates recreation zone, Counselling / skill development zone, Community zone, Inmate housing zone.

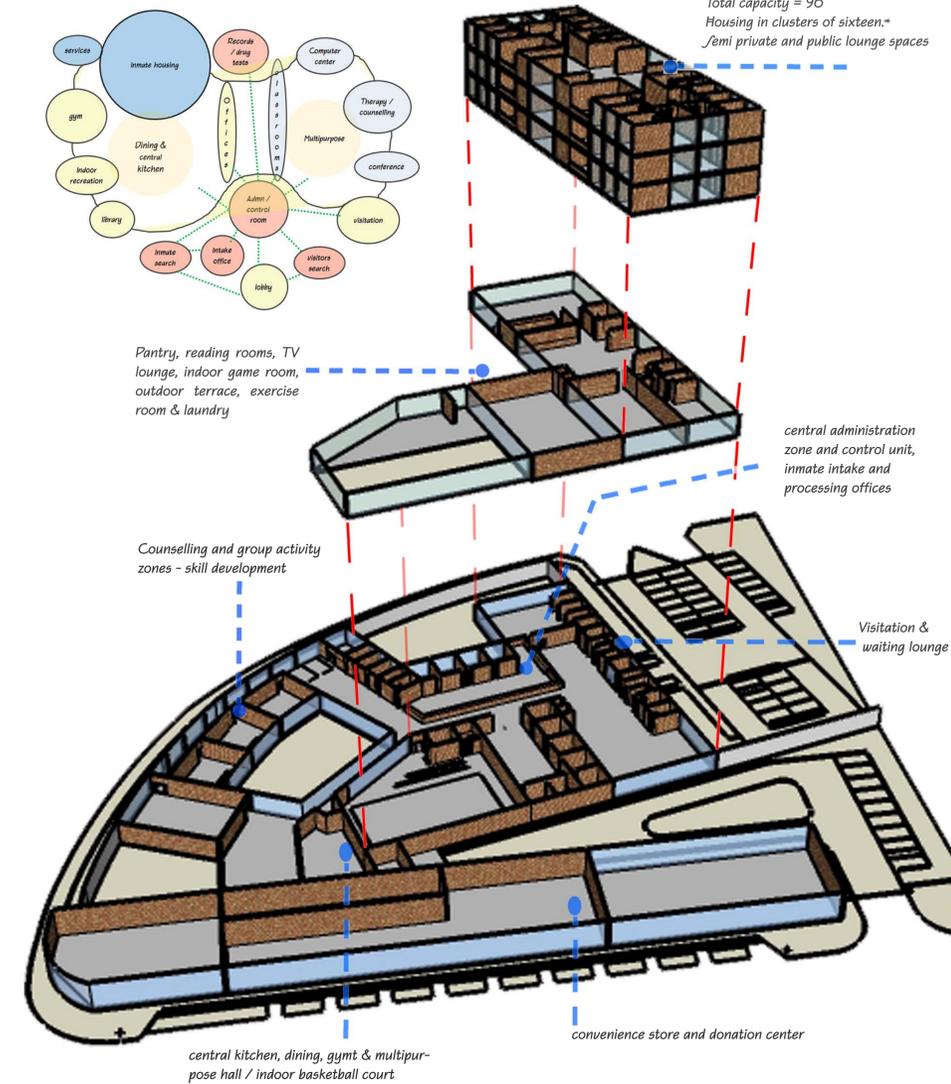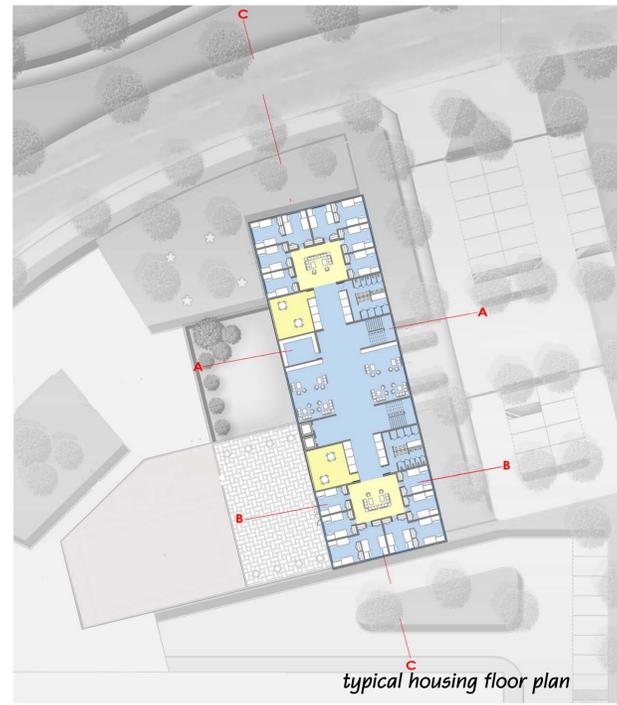

Total capacity = 96
Housing in clusters of sixteen.
Semi private and public lounge spaces

Pantry, reading rooms, TV lounge, indoor game room, outdoor terrace, exercise room & laundry


Counselling and group activity zones - skill development

central administration zone and control unit, inmate intake and processing offices


Visitation & waiting lounge

central kitchen, dining, gymt & multipurpose hall / indoor basketball court


convenience store and donation center

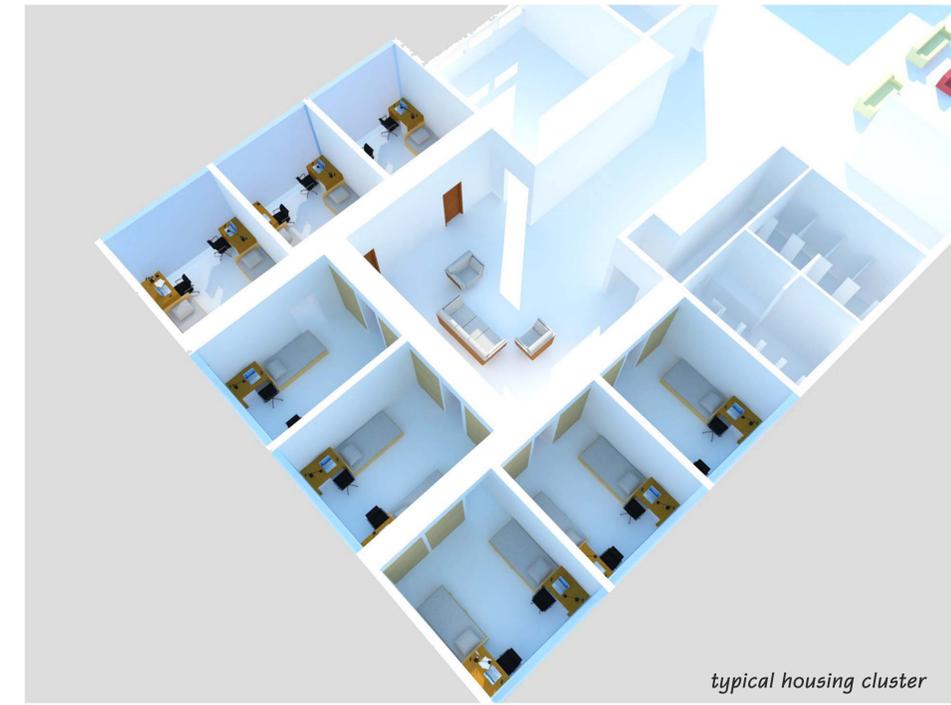


typical housing cluster

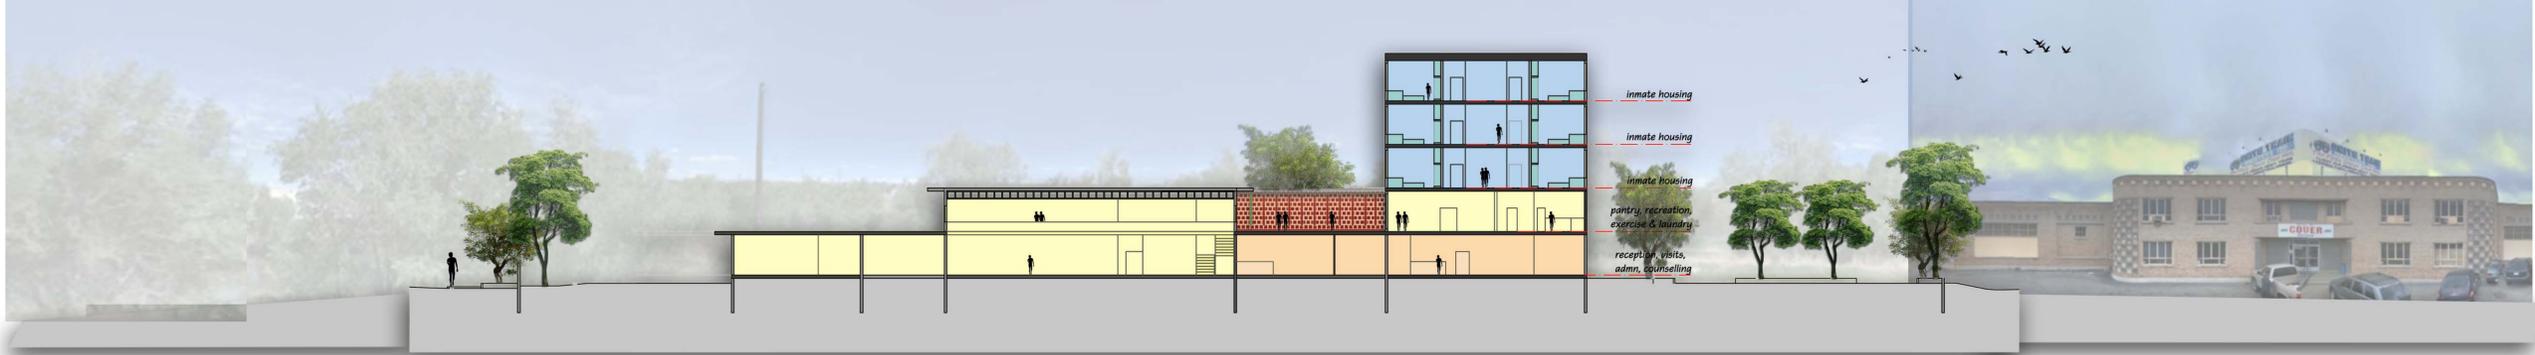

SECTION B - B

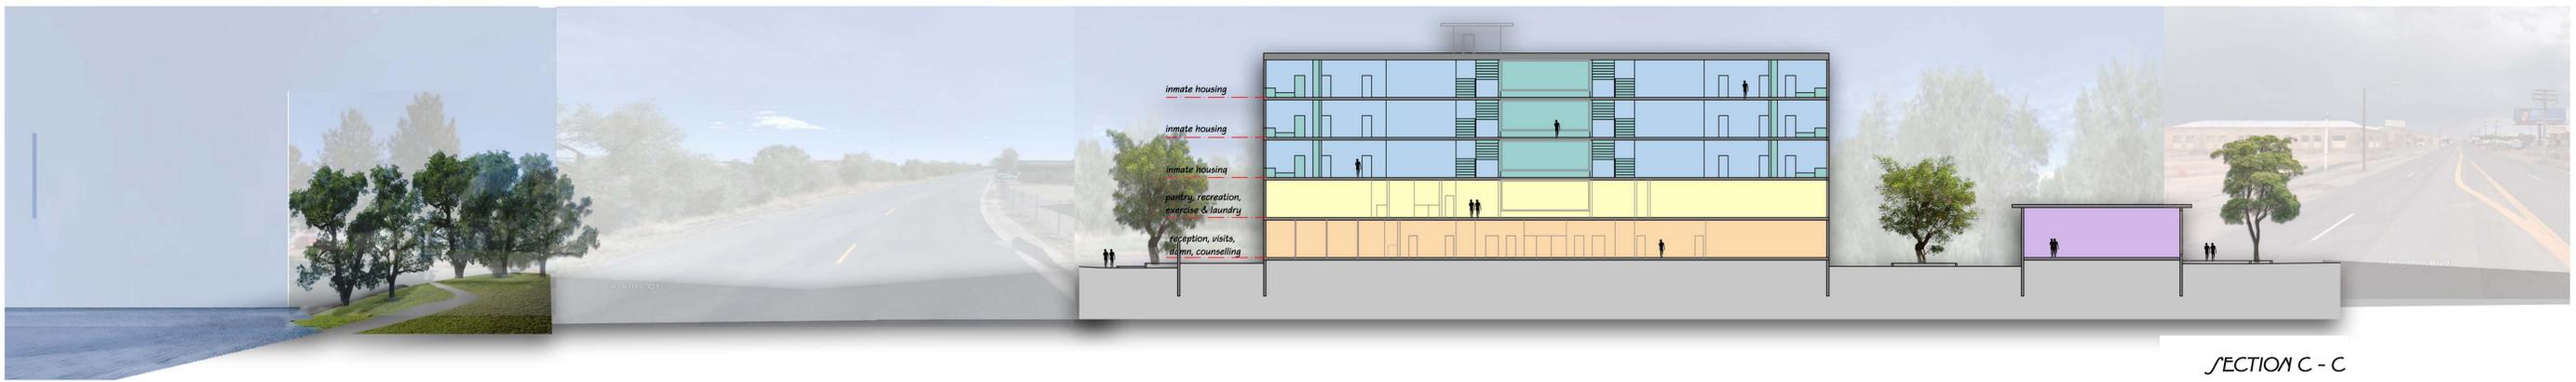

SECTION C - C

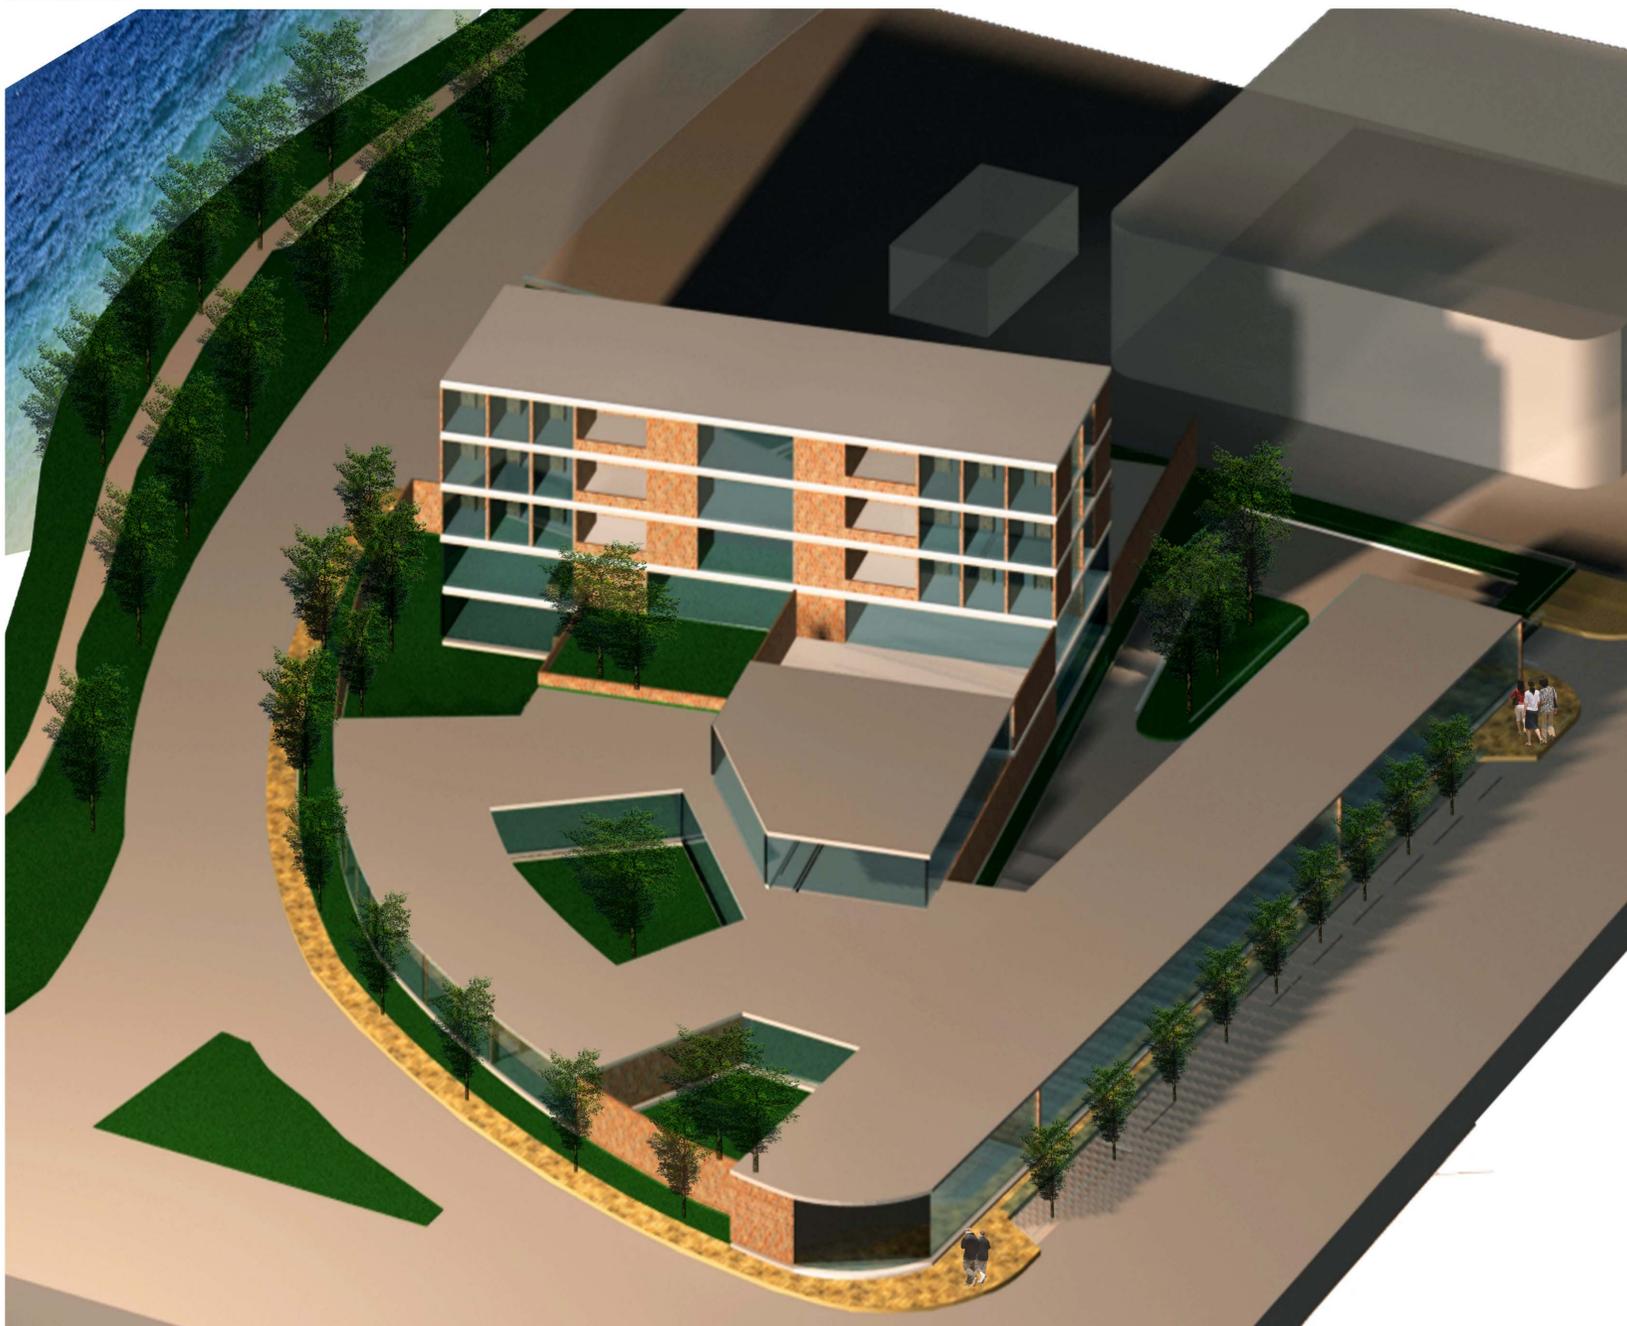

SECTION A - A

