


FIRST FLOOR LOBBY LAYOUT

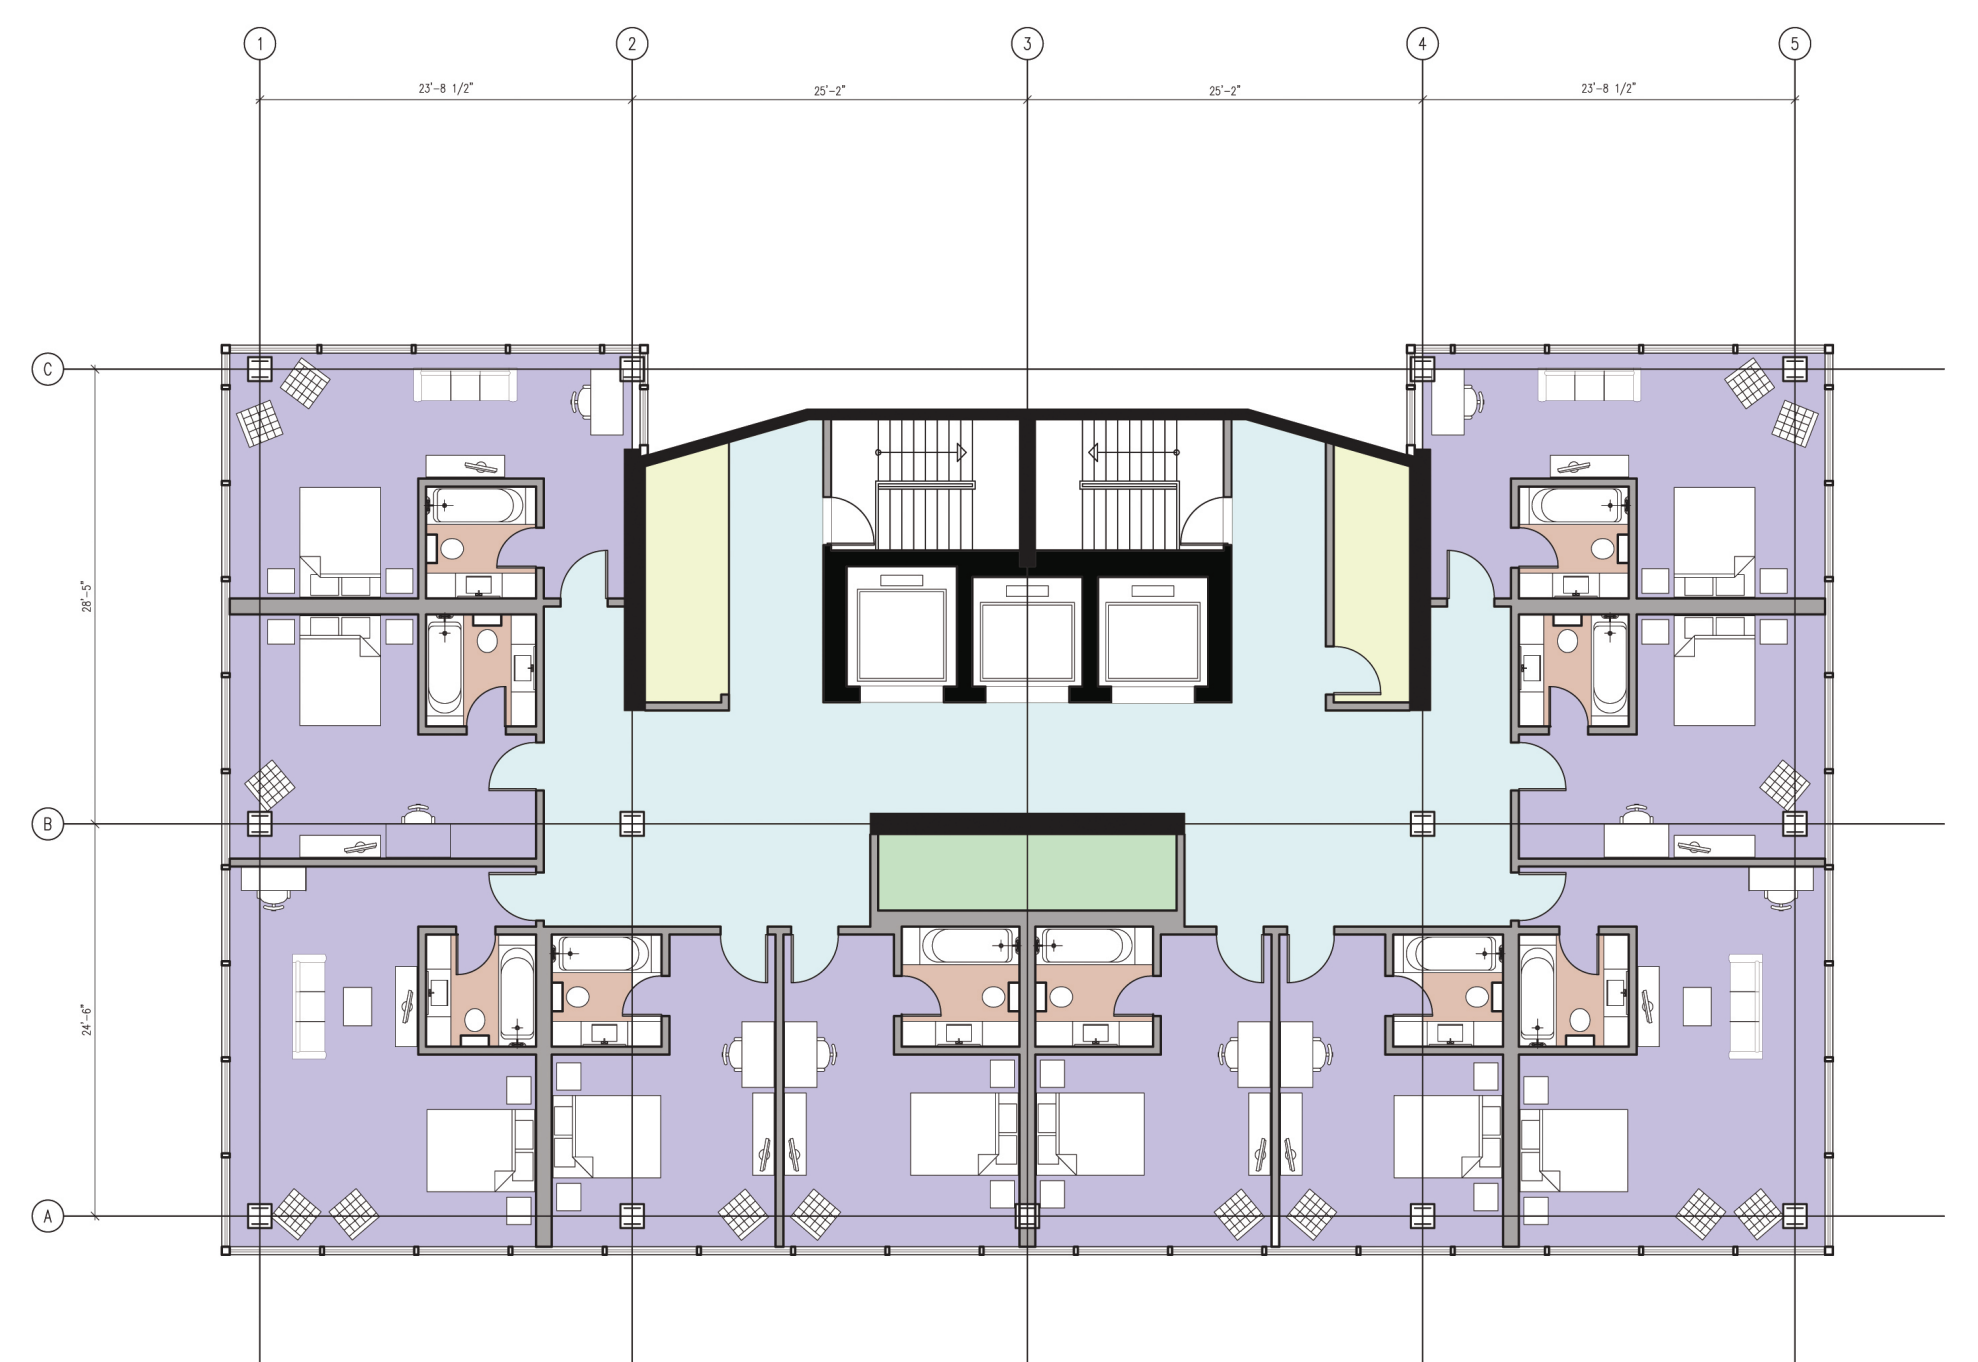

TYPICAL GUEST FLOOR LAYOUT