
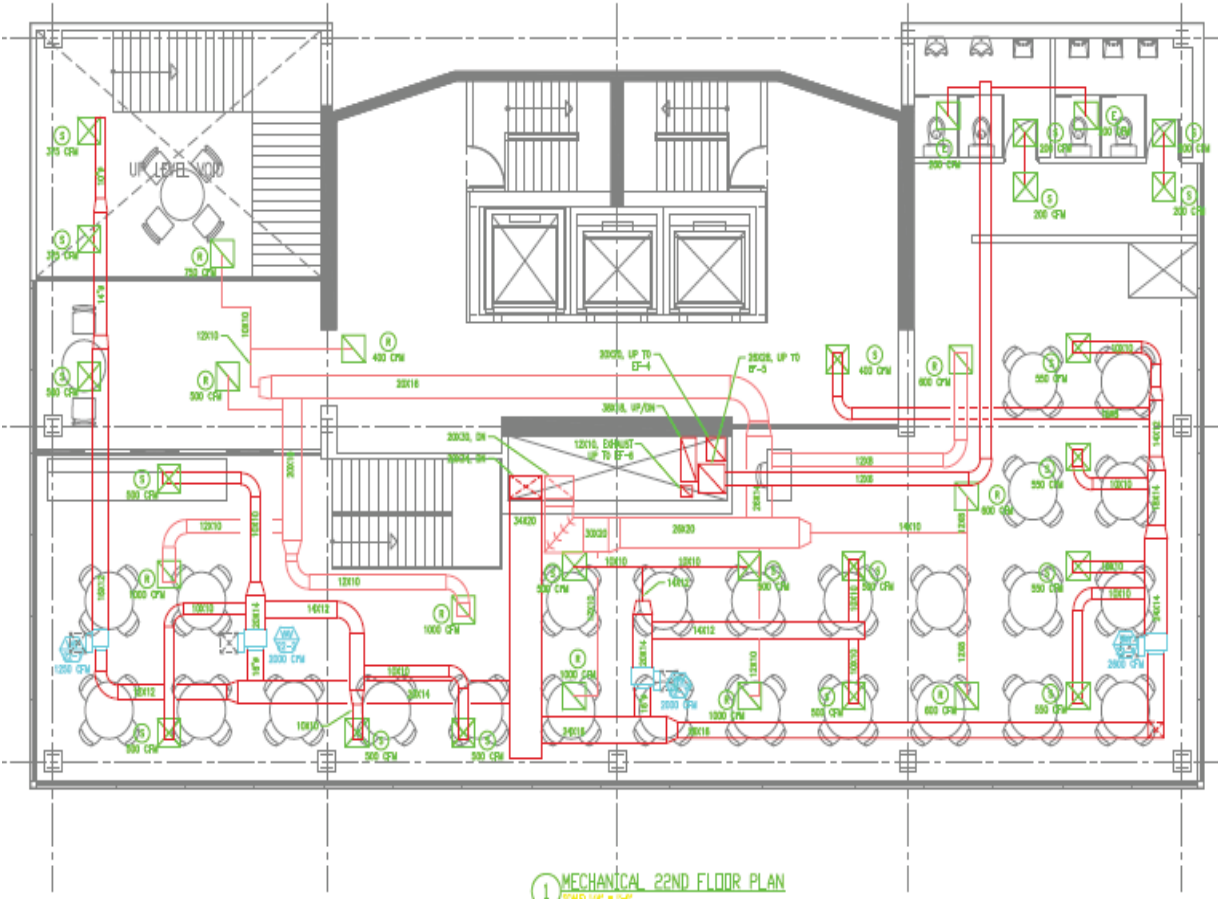



MECHANICAL ROOM LAYOUT

MECHANICAL SHAFT LAYOUT

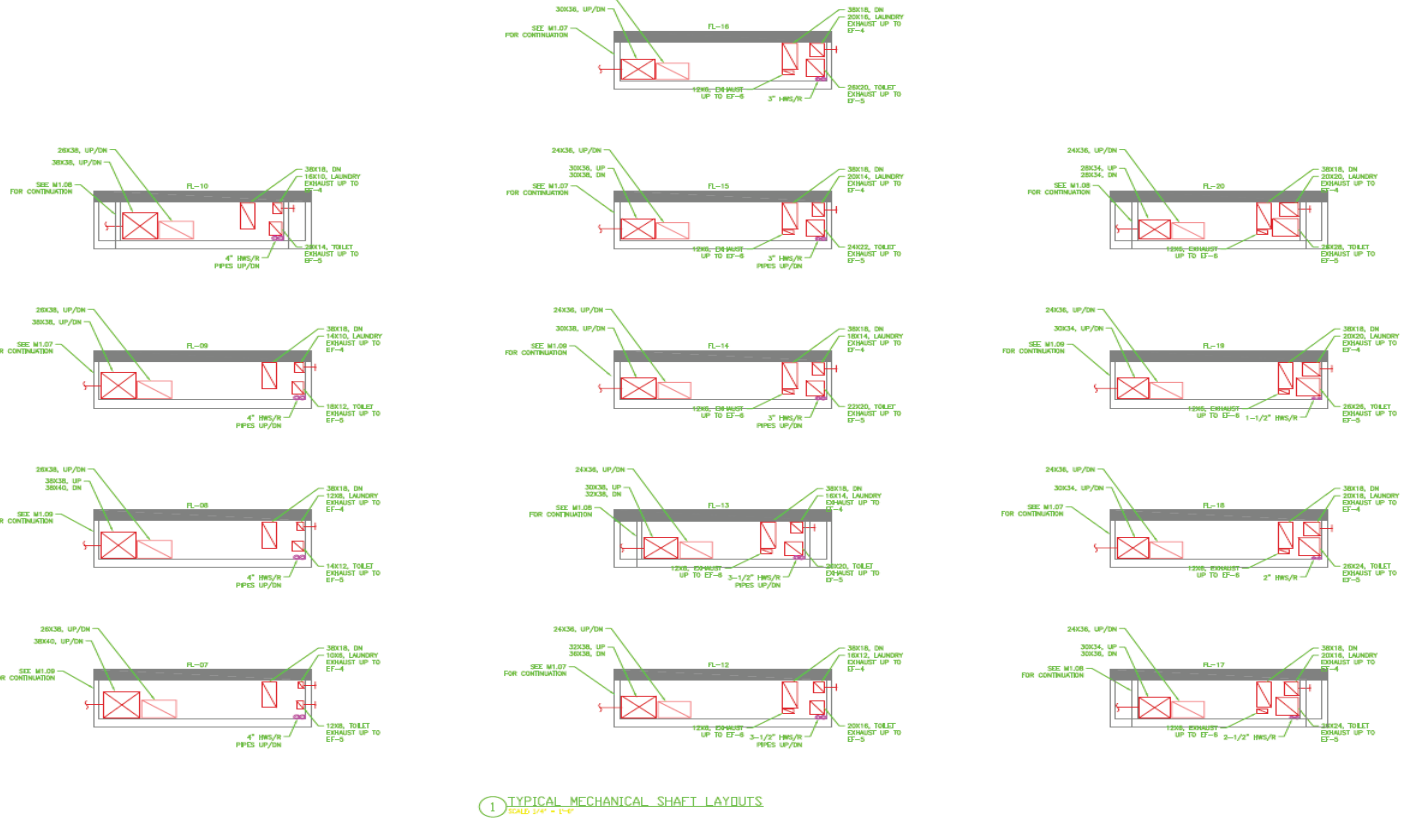


MECHANICAL RESTAURANT FLOOR PLAN



MECHANICAL ROOM LAYOUT FLOORS 9, 12, 15, 18

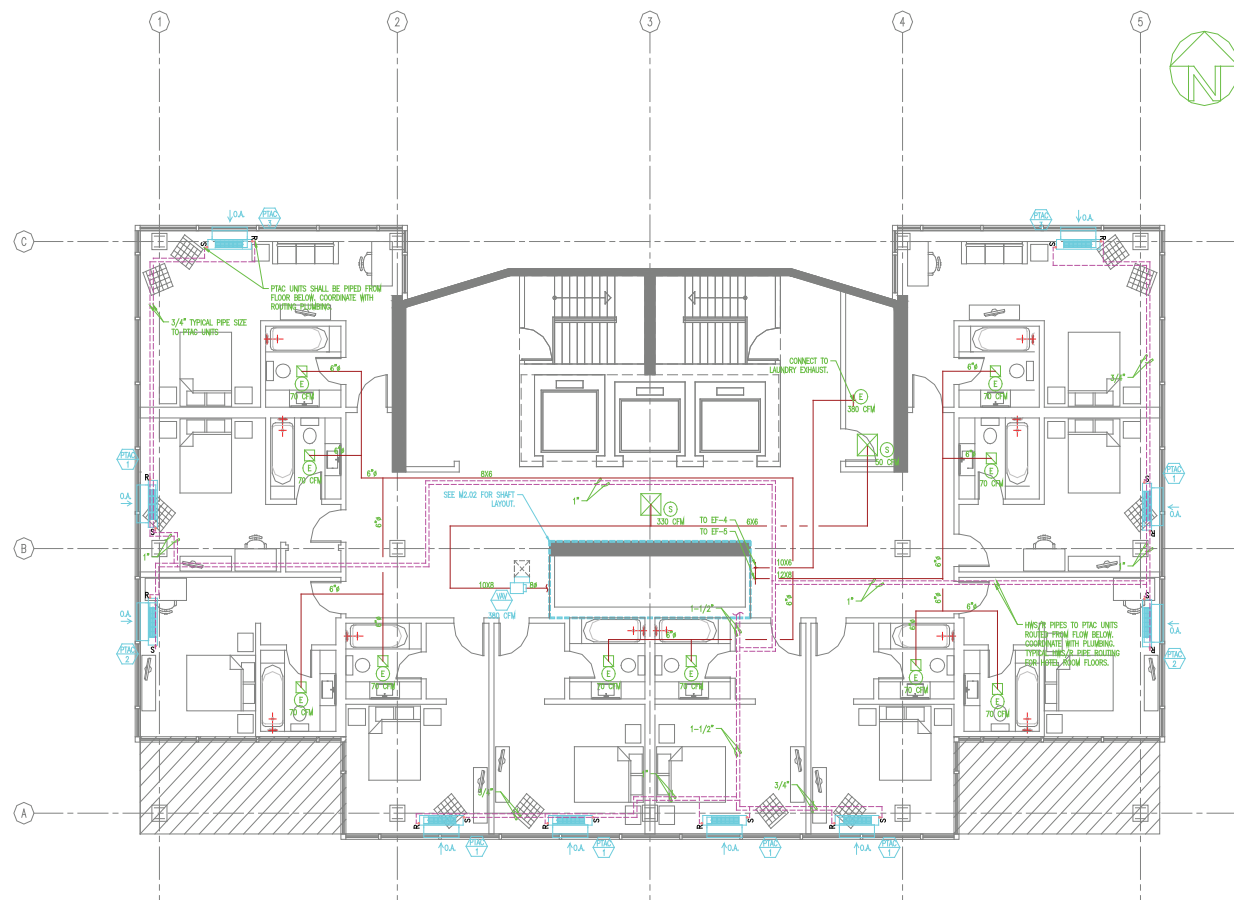

MECHANICAL ROOM LAYOUT FLOORS 10, 13, 17, 20

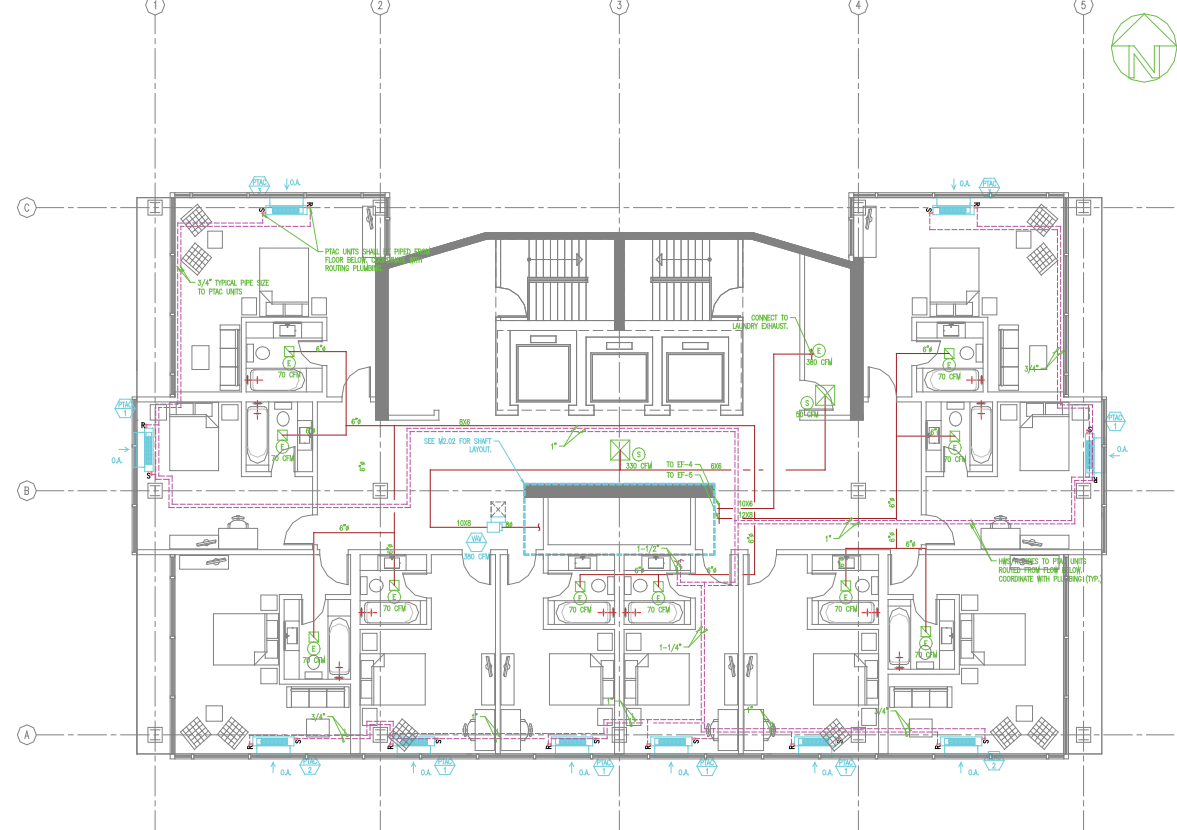

MECHANICAL CONFERENCE CENTER LAYOUT

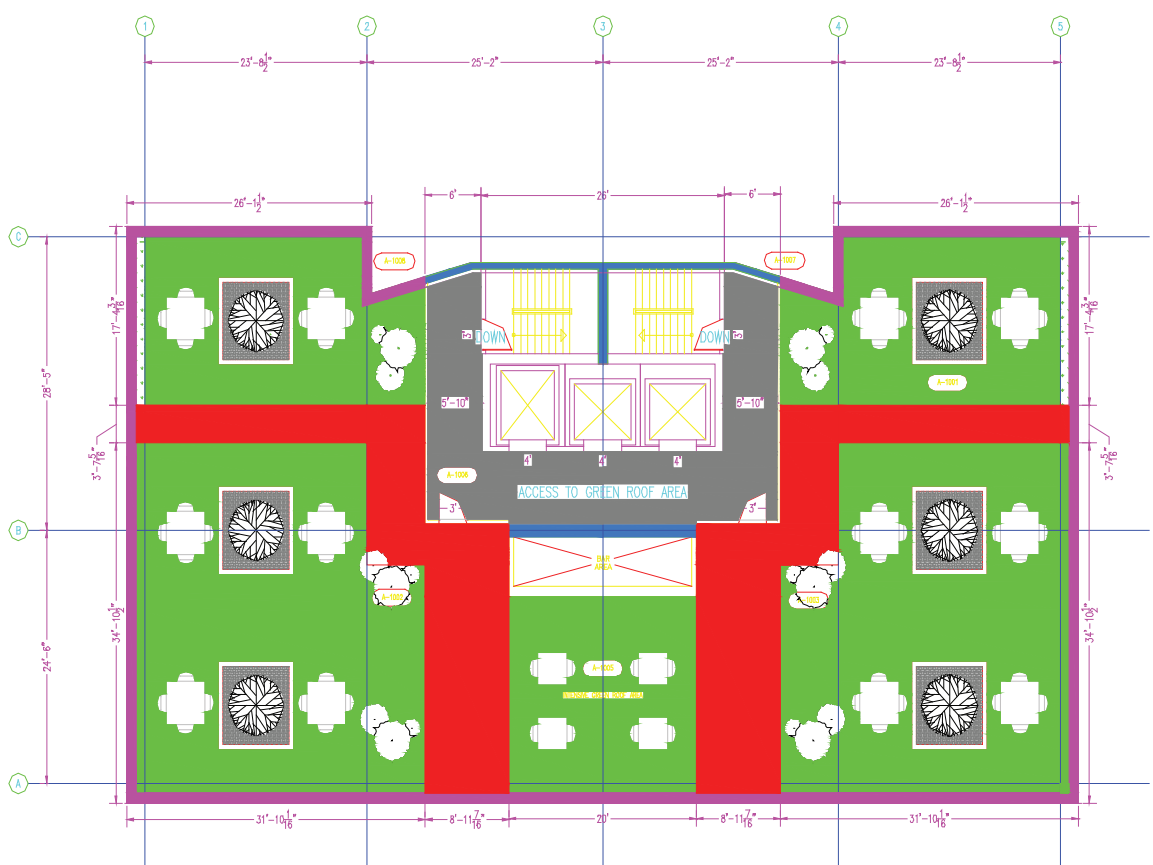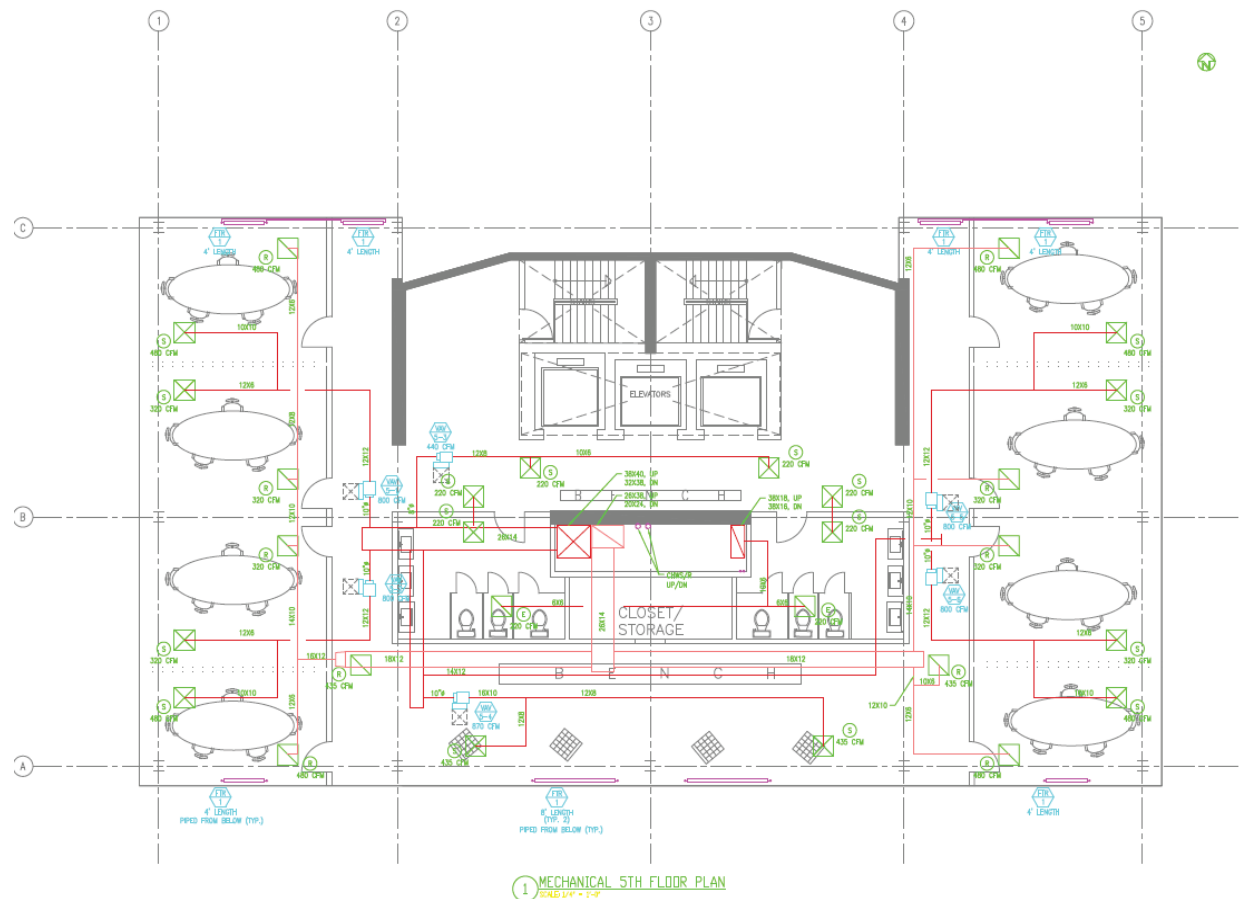

GREEN ROOF