


The site the site locates near the CBD area of Beijing, there are high rise buildings at southern and western side, low- rise traditional hutong district at east.



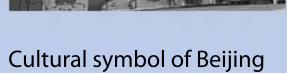

Hutongs represent an important cultural element of thte city of Beijing, In contrast to the court life and elite culture represented by the Forbidden City, Summer Palace, and the Temple of Heaven, the hutongs reflect the culture of grassroots Beijingers. The hutongs are residential neighborhoods which still form the heart of Old Beijing.





## Decline of hutongs

Following the founding of the People's Republic of China in 1949, many of the old hutongs of Beijing disappeared, replaced by wide boulevards and high rises. Many residents left the lanes where their families lived for generations for apartment buildings with modern amenities

ALC: NOT


11 20



-----







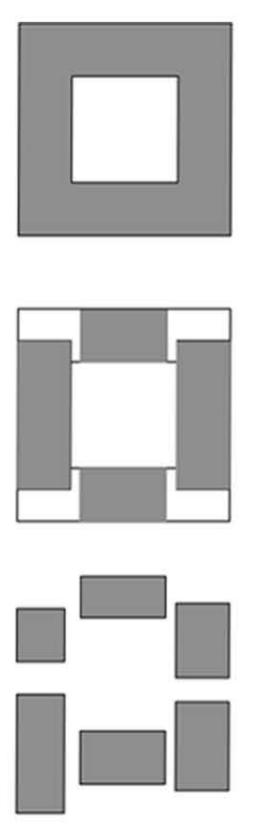






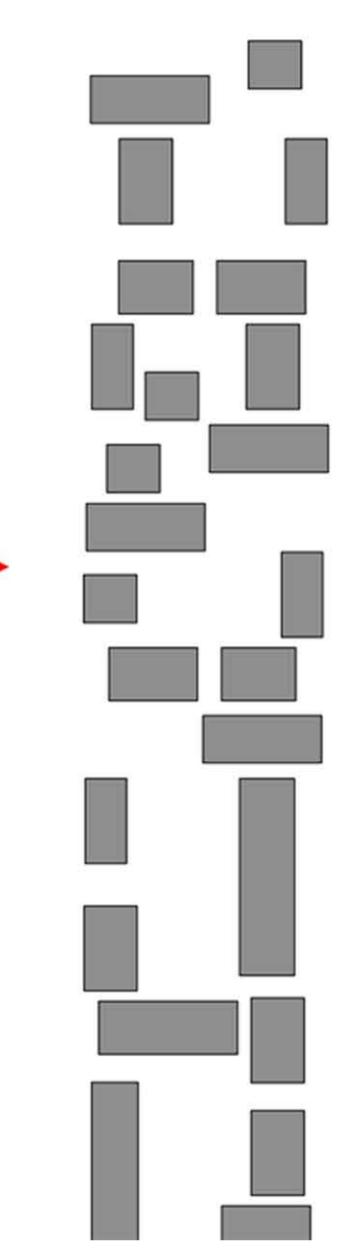


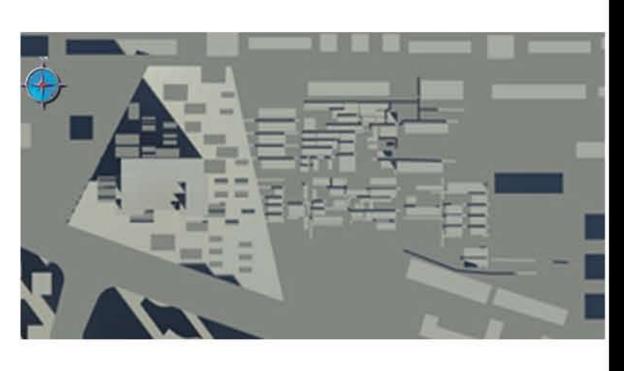


The traditional hutong space creates a center courtyard for the neighourhood surrounding it, it provides the chance to gain more sunlight , nature ventilation, greenspace as well as creating more communication. The concept focus on applying these advantages to the high rise building and remaining urban contextboth vertically and hotizontally.



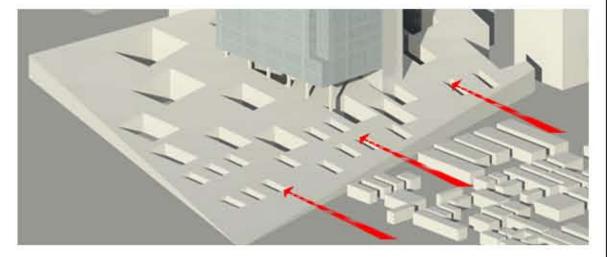

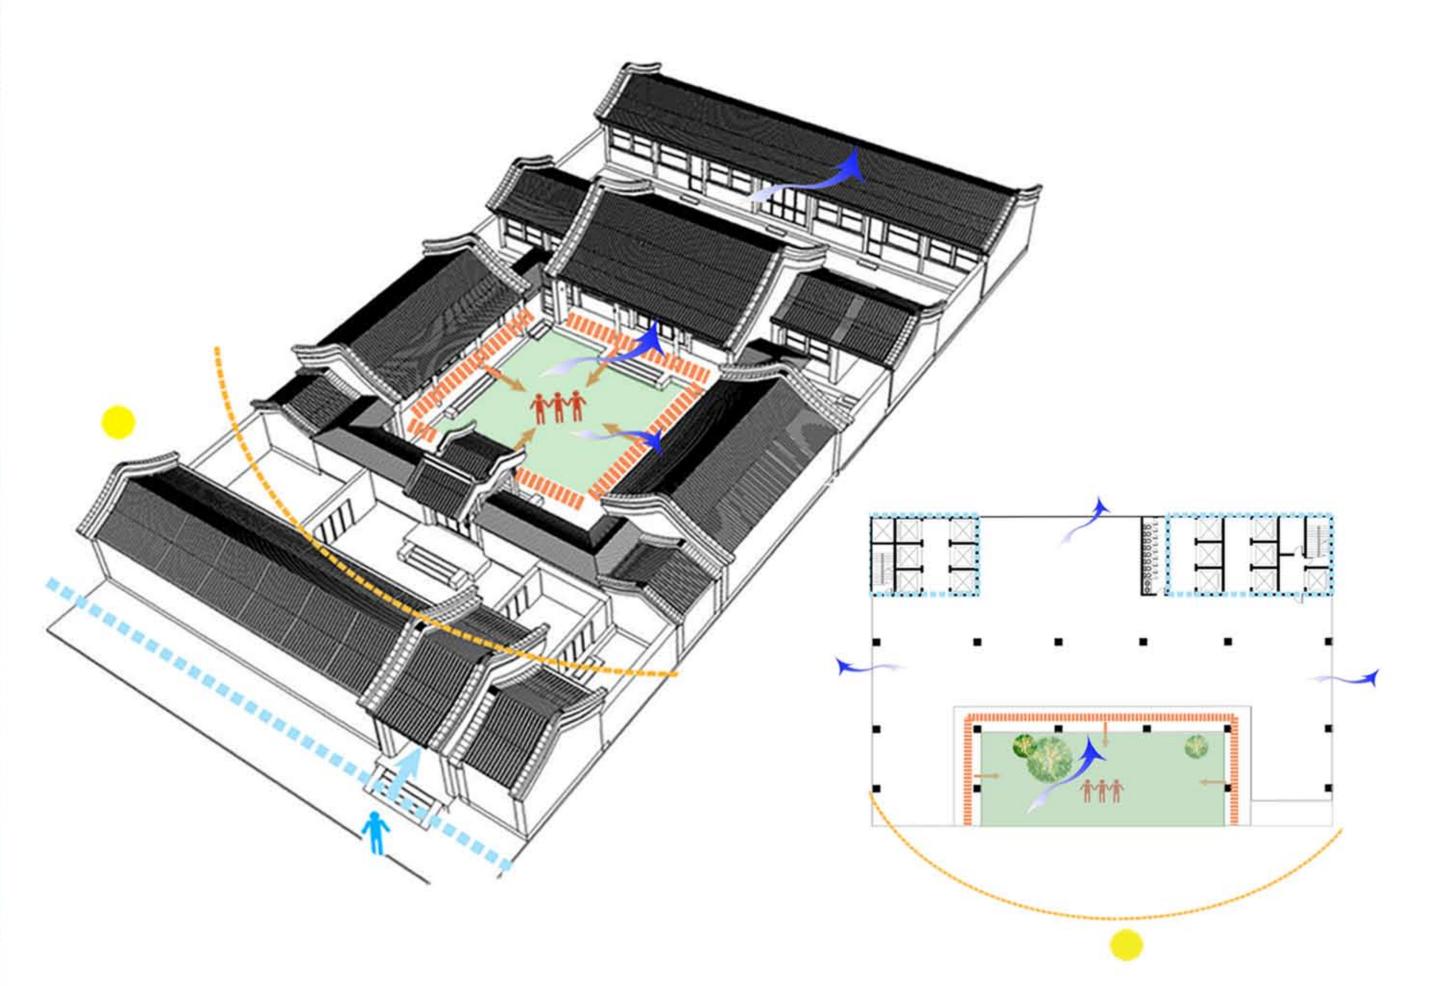





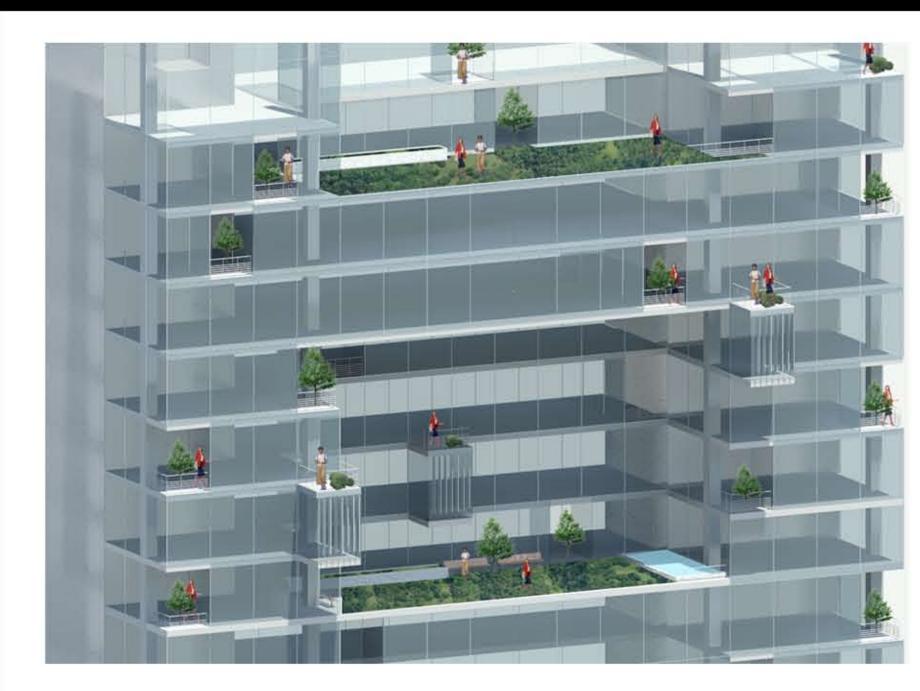






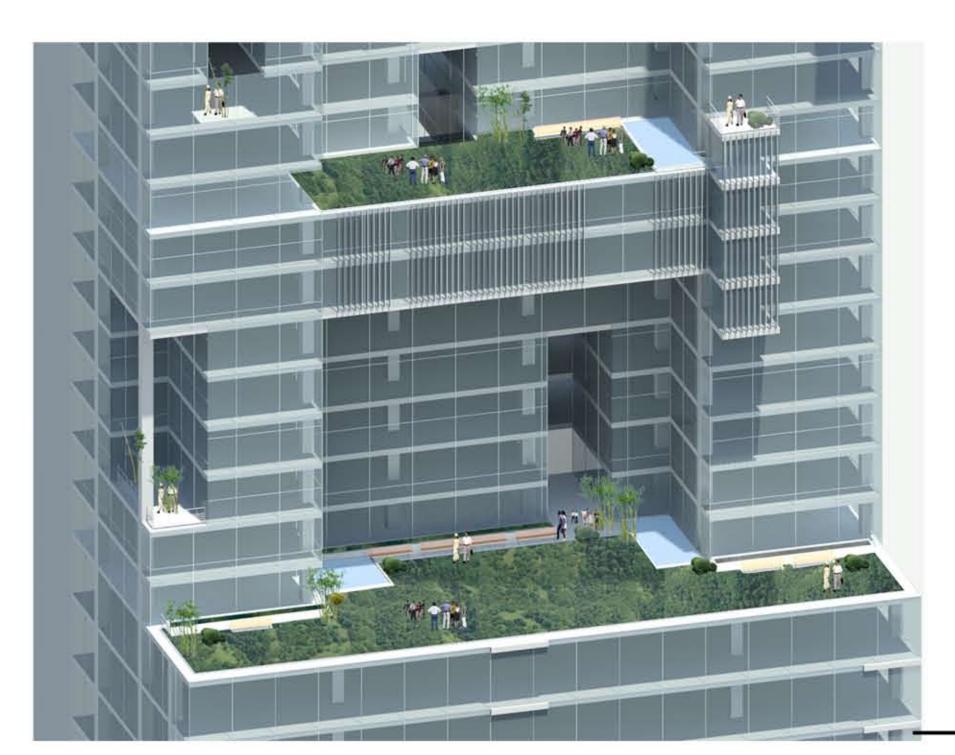

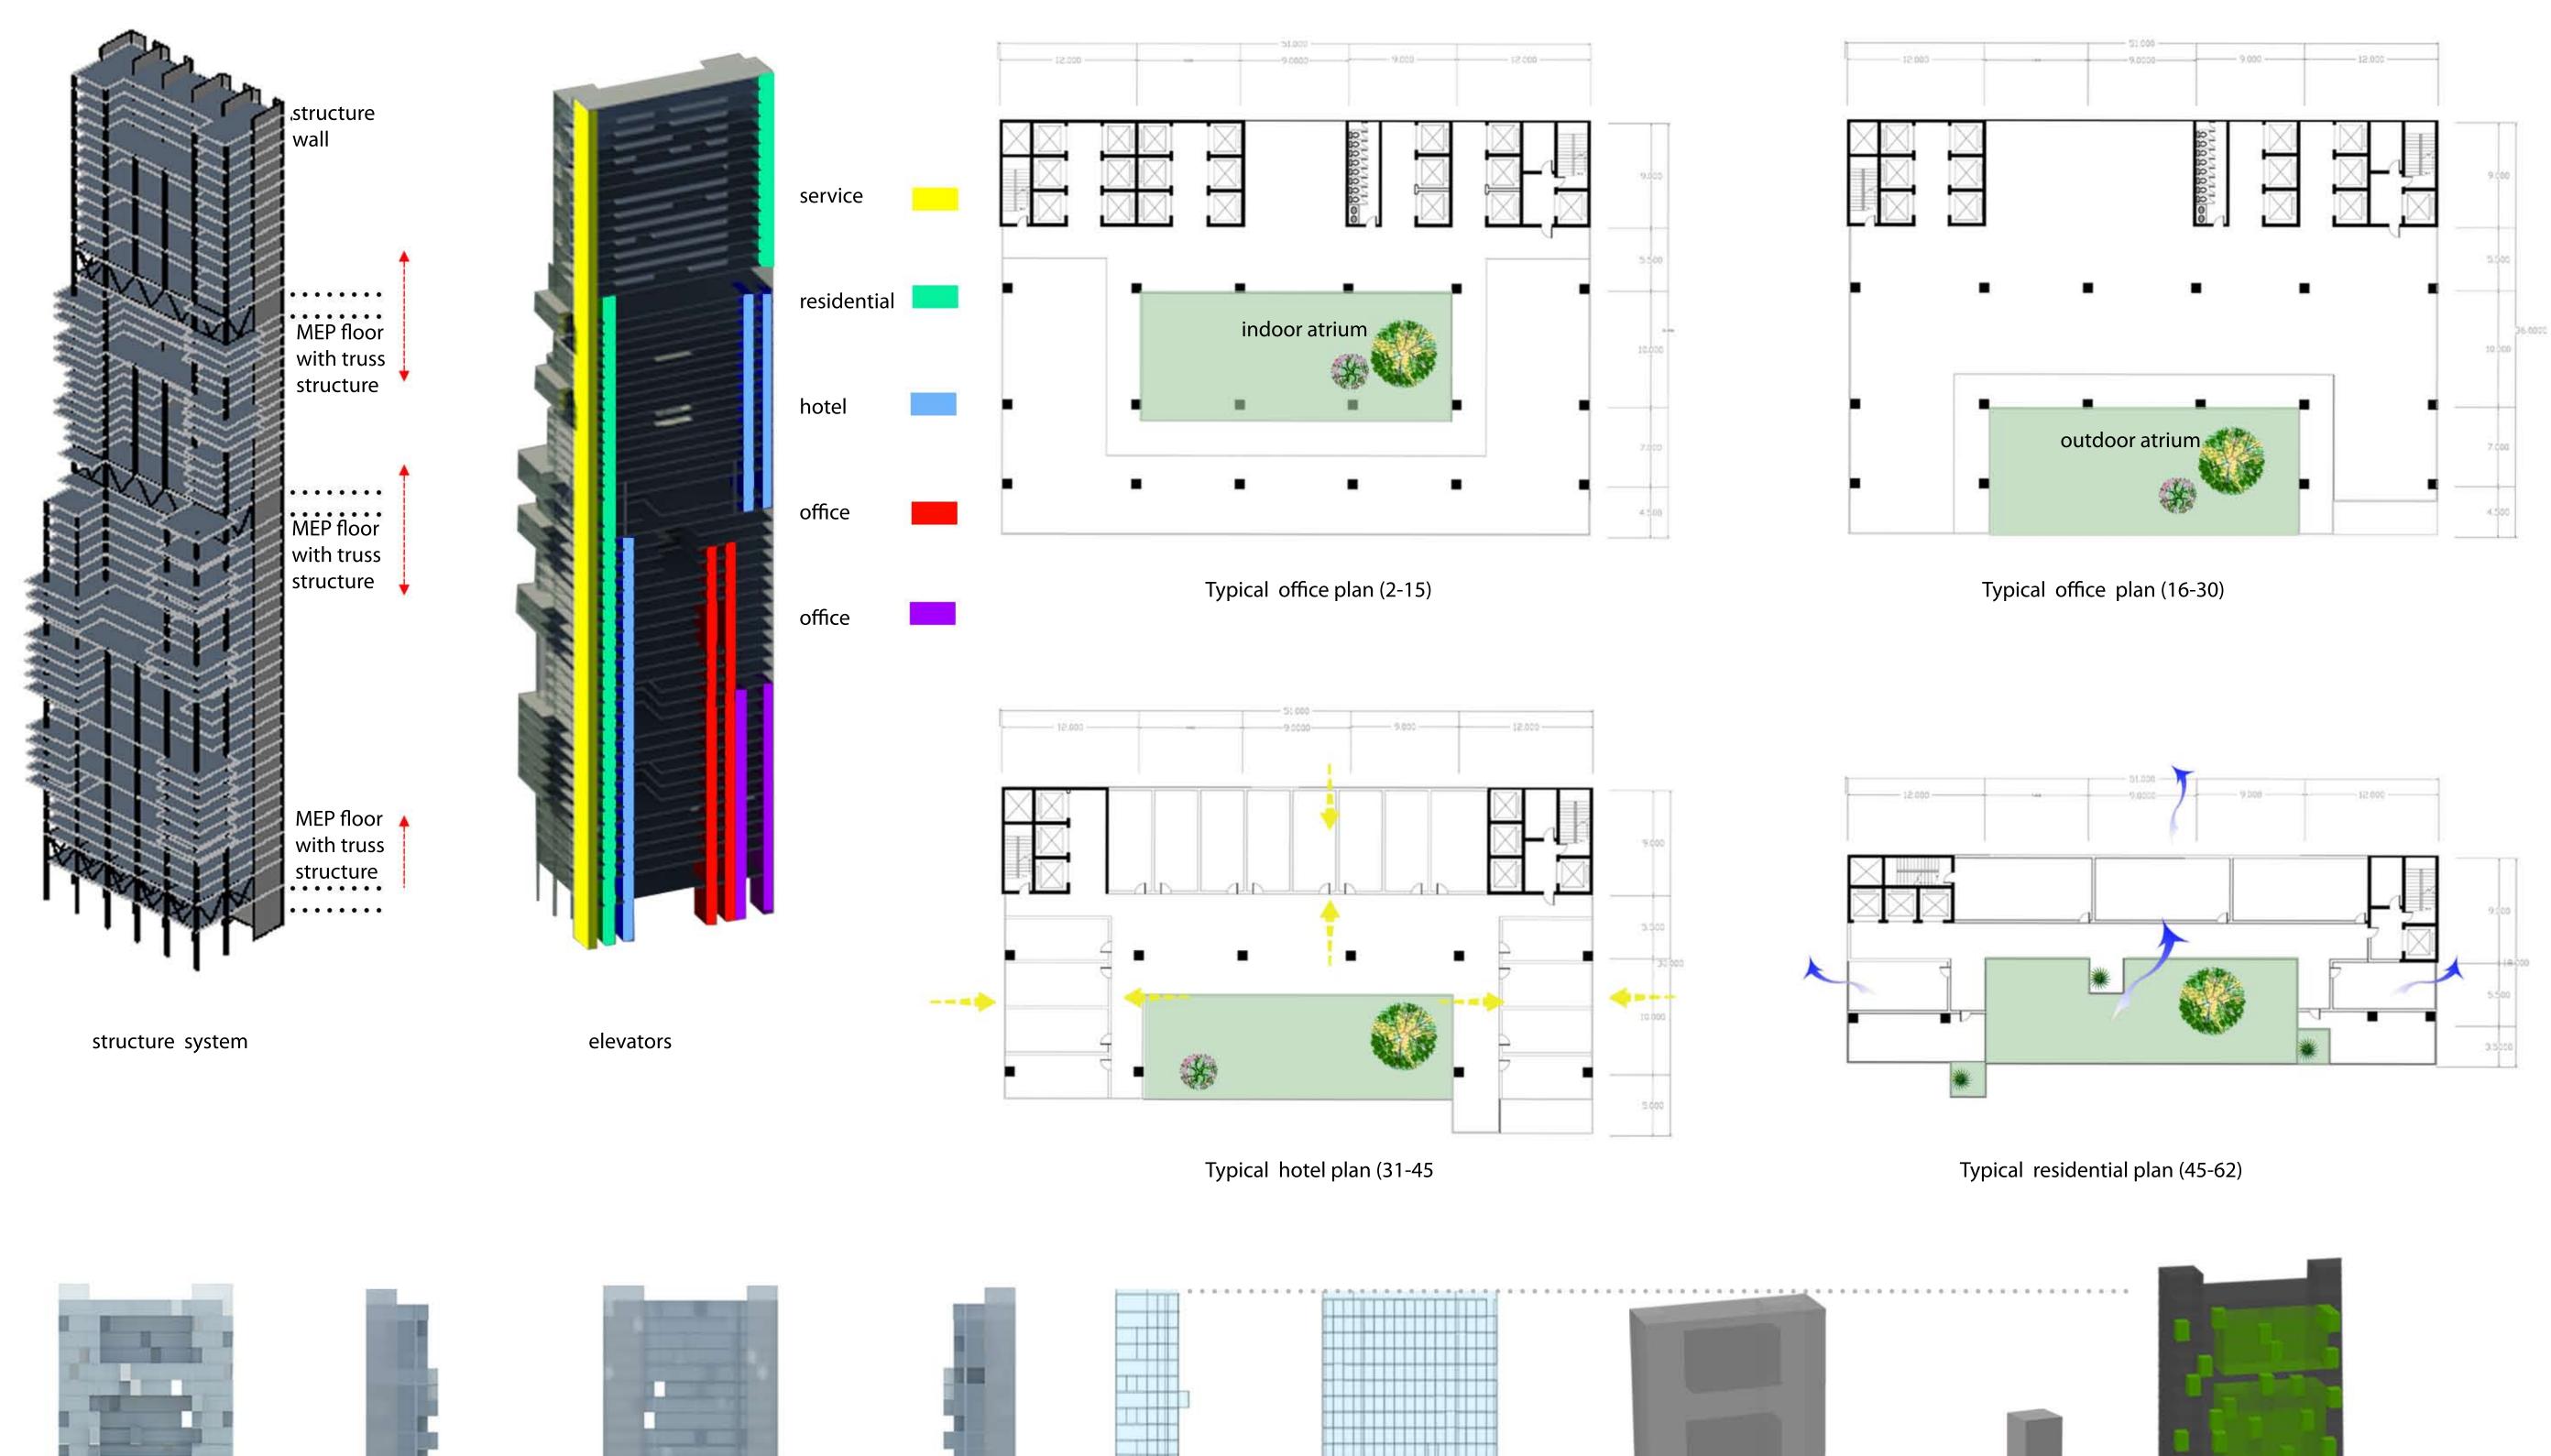

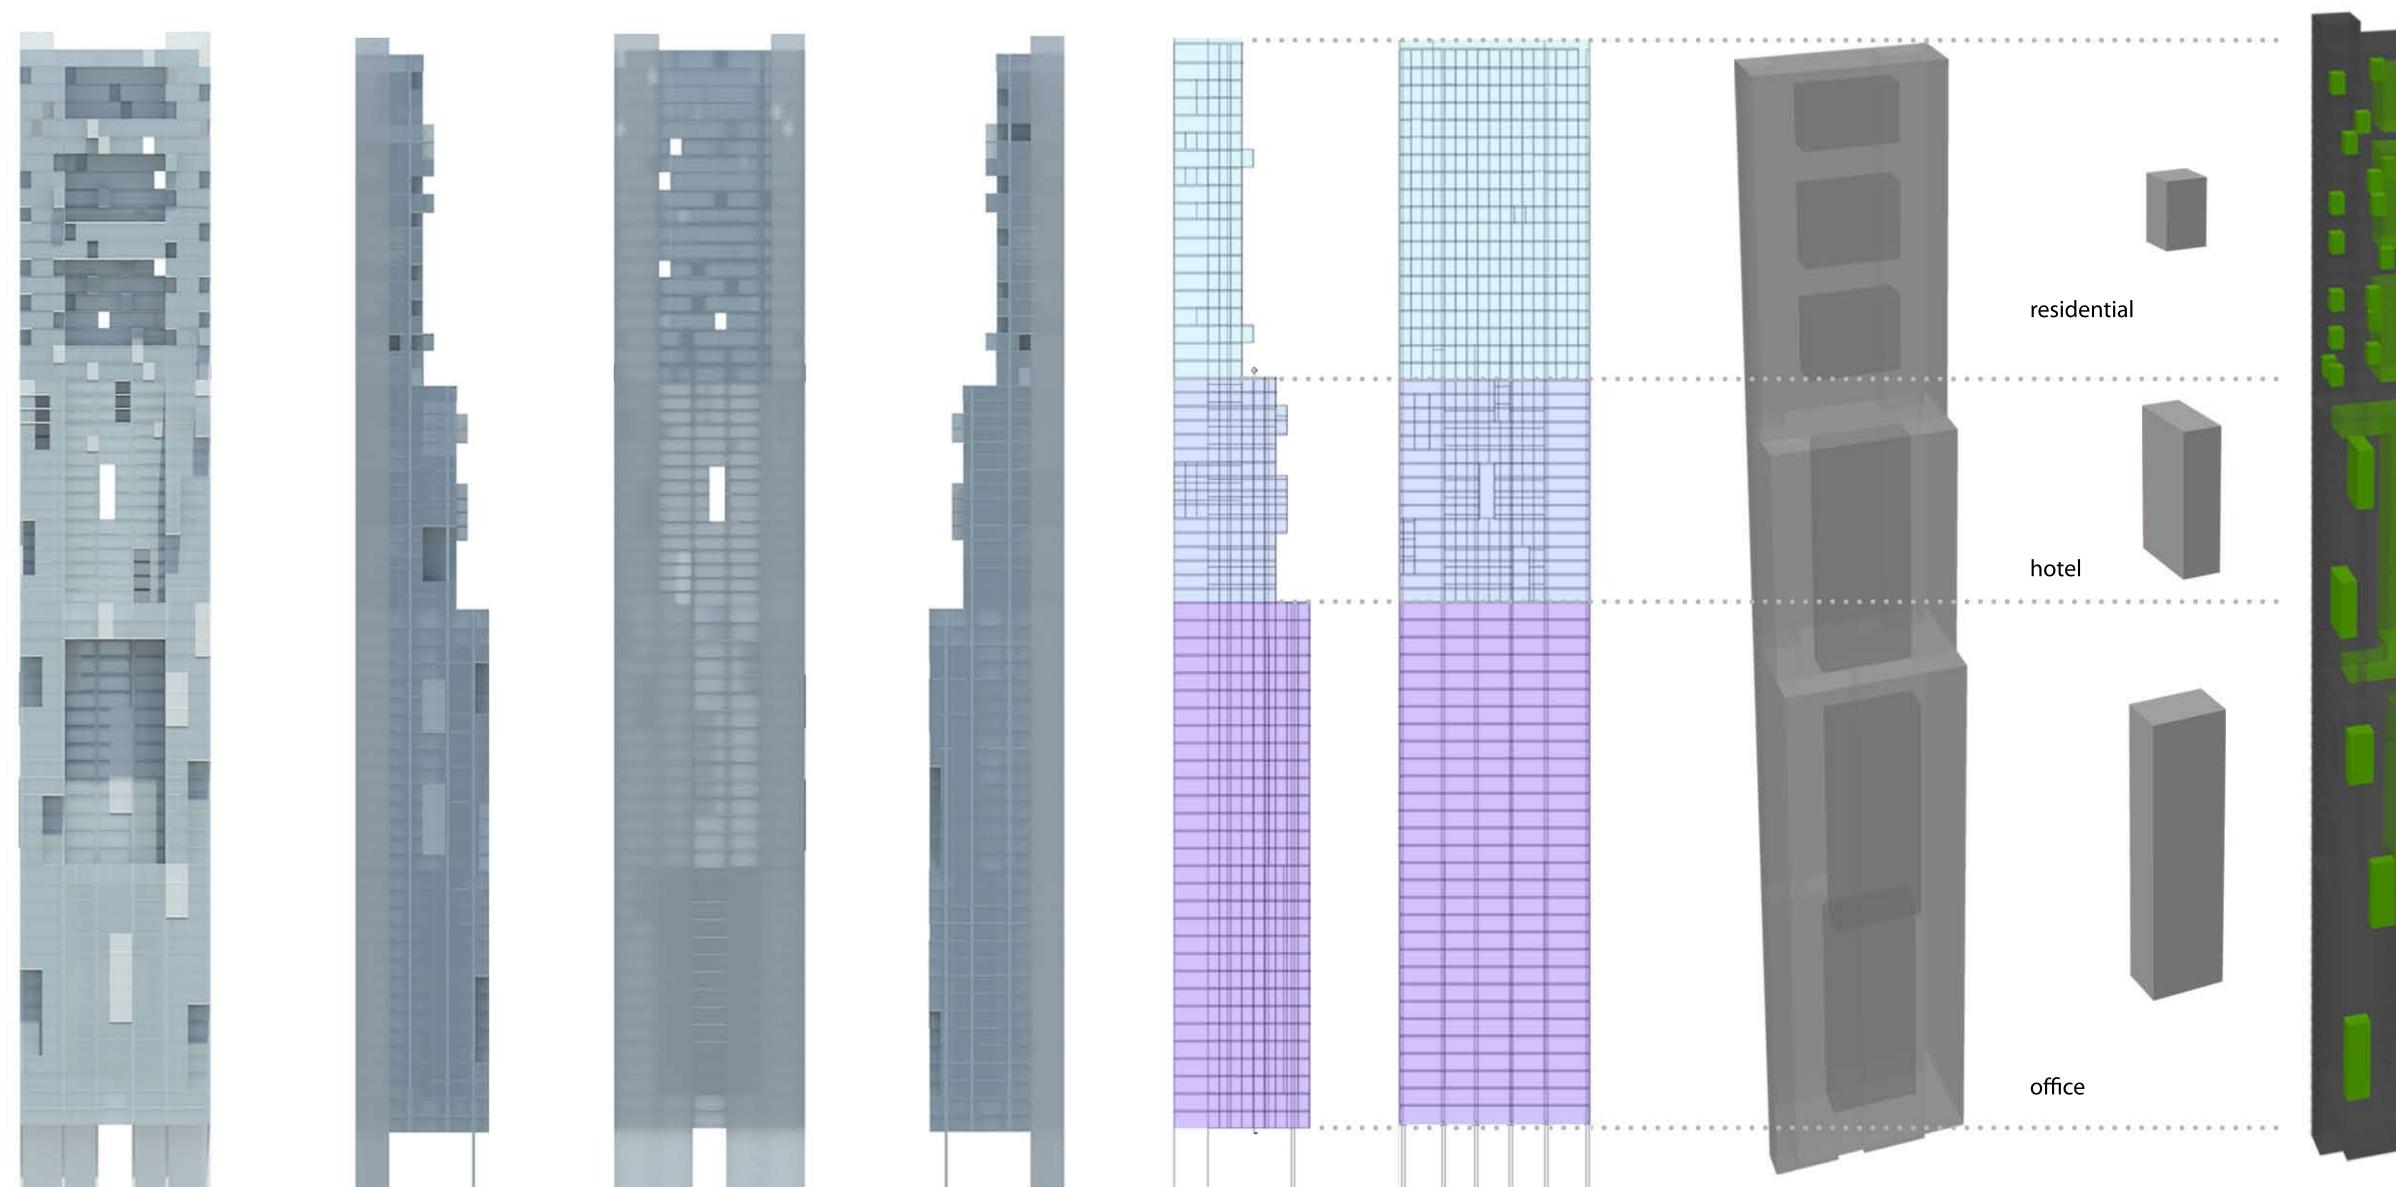


south elevation

west elevation

east elevation

section1

## More light, view, green space and ventilation...

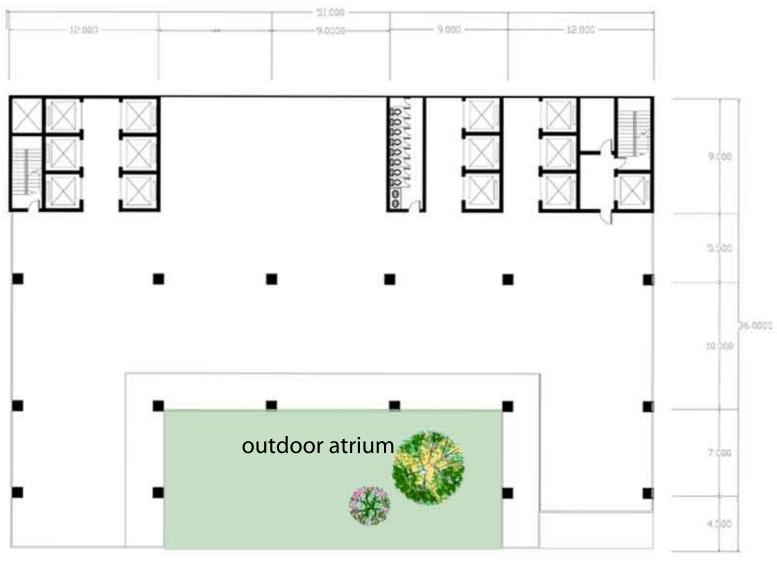

section2

design process