



South Elevation - Hostel and Visitors Center
1/16" = 1'-0"

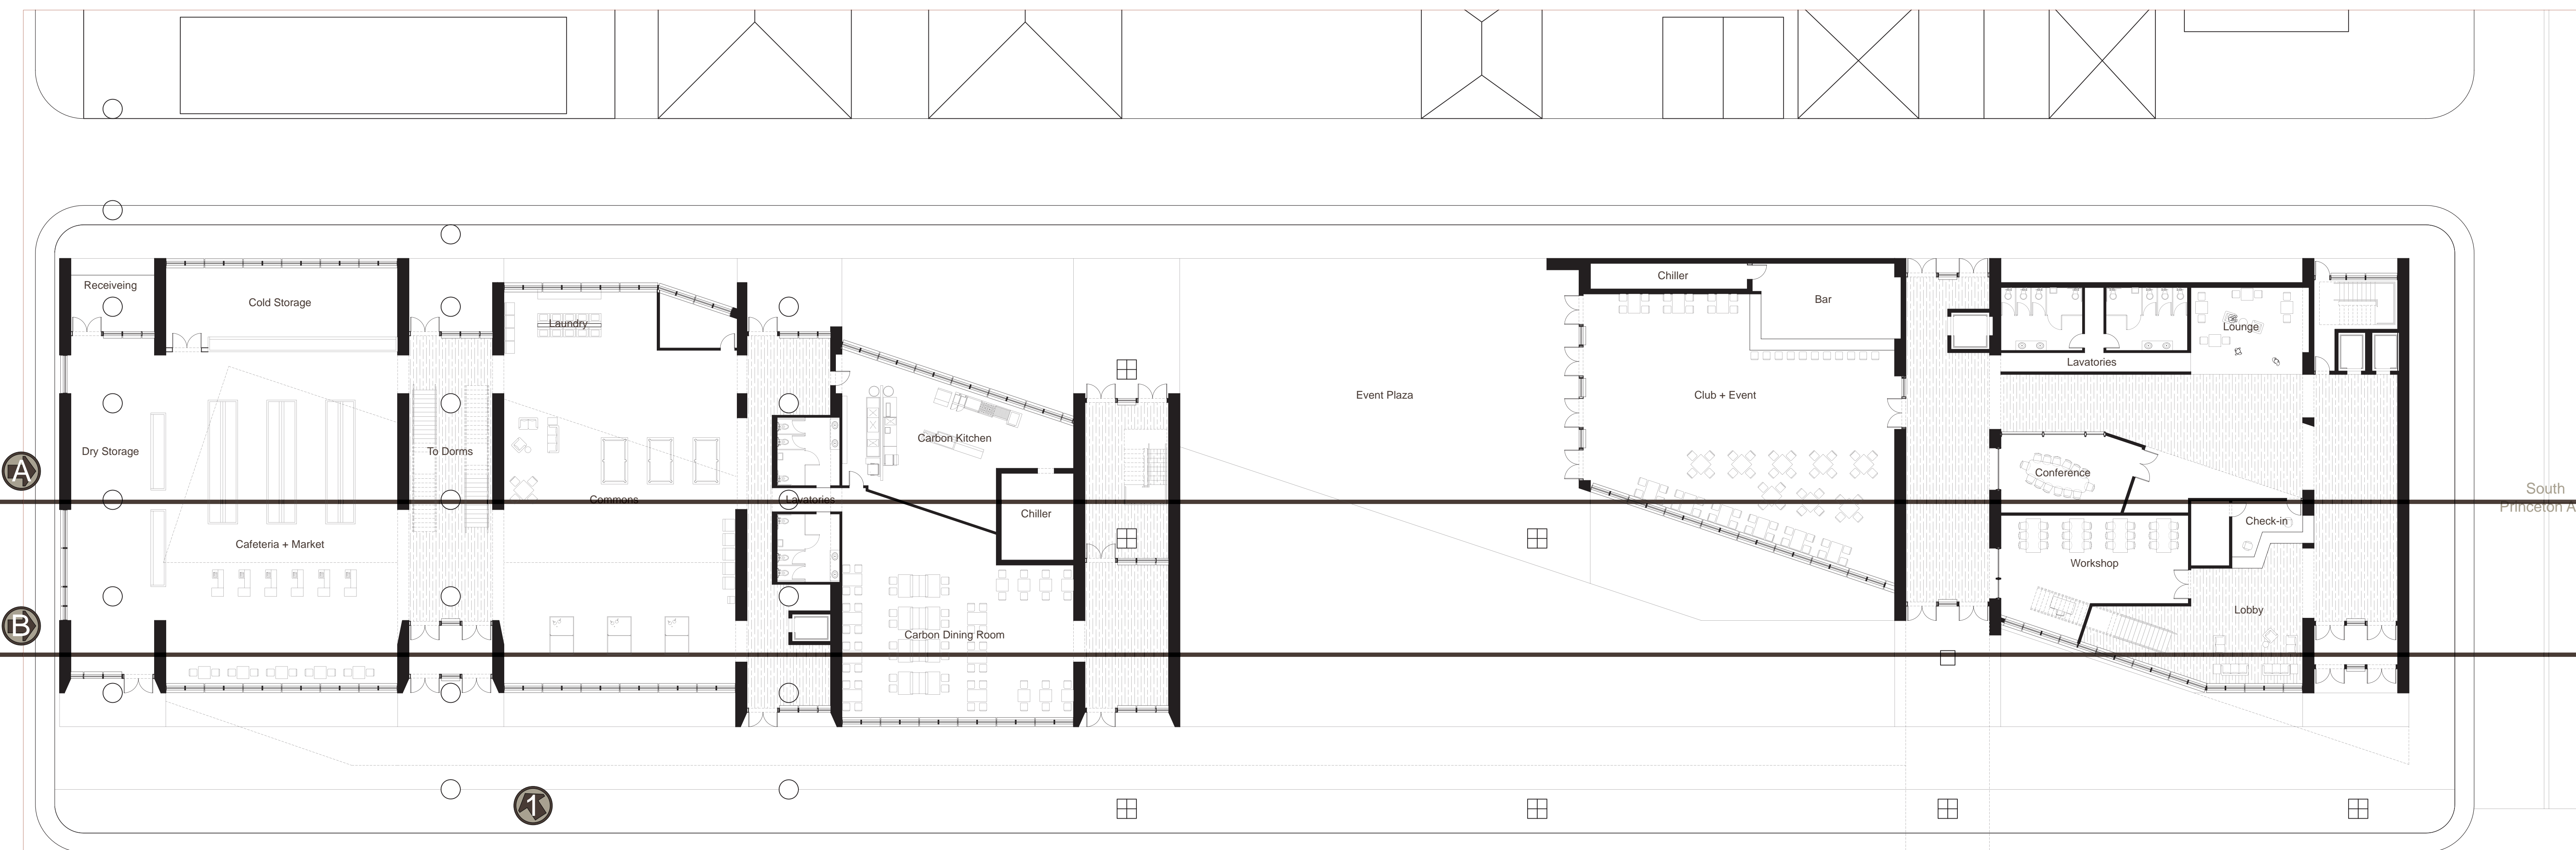

Ground Floor Plan - South Chicago Hostel
1/16" = 1'-0"

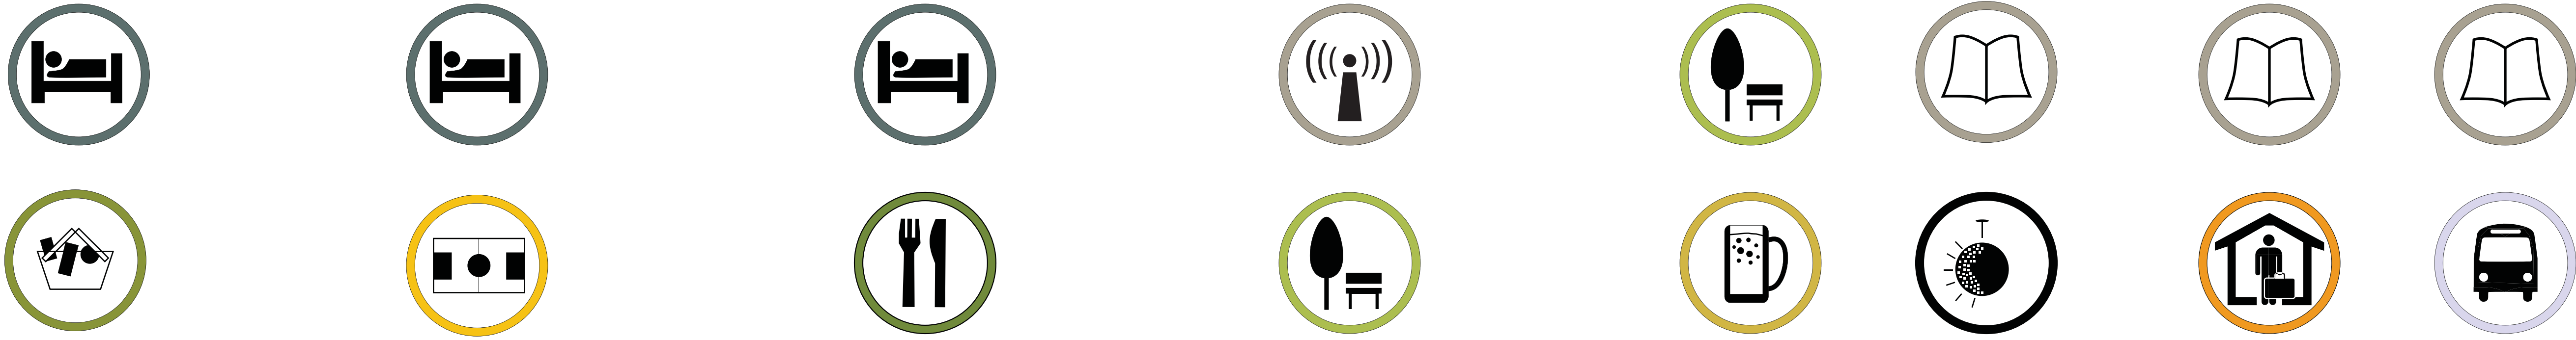

Hostel entryway from West 26th Street.



Water reclamation garden at Shields and 26th Street