




Longitudinal Section - Building Service Program
1/16" = 1'-0"

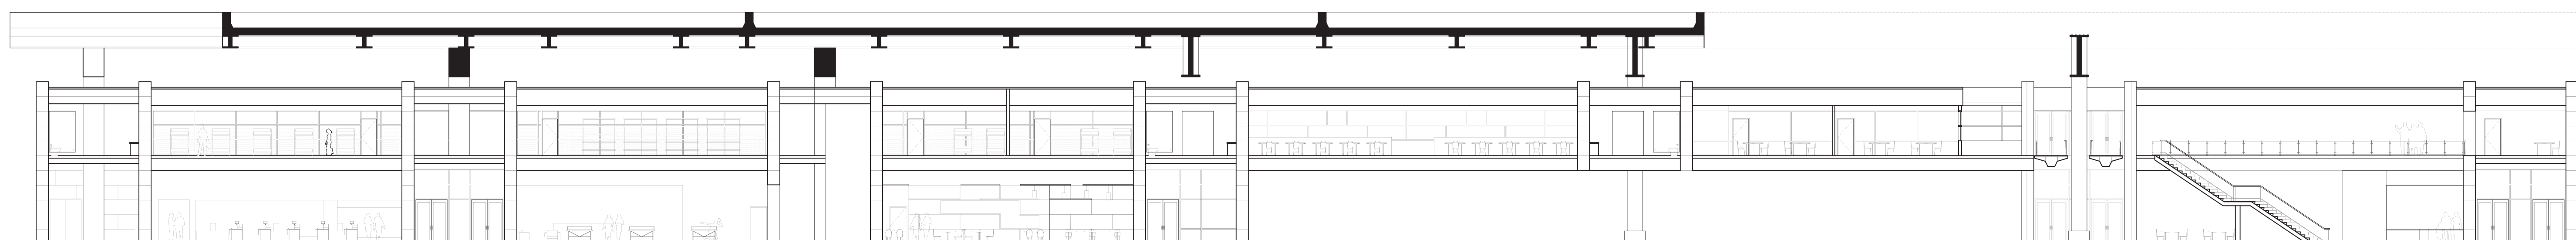

Longitudinal Section - Building Front Program
1/16" = 1'-0"

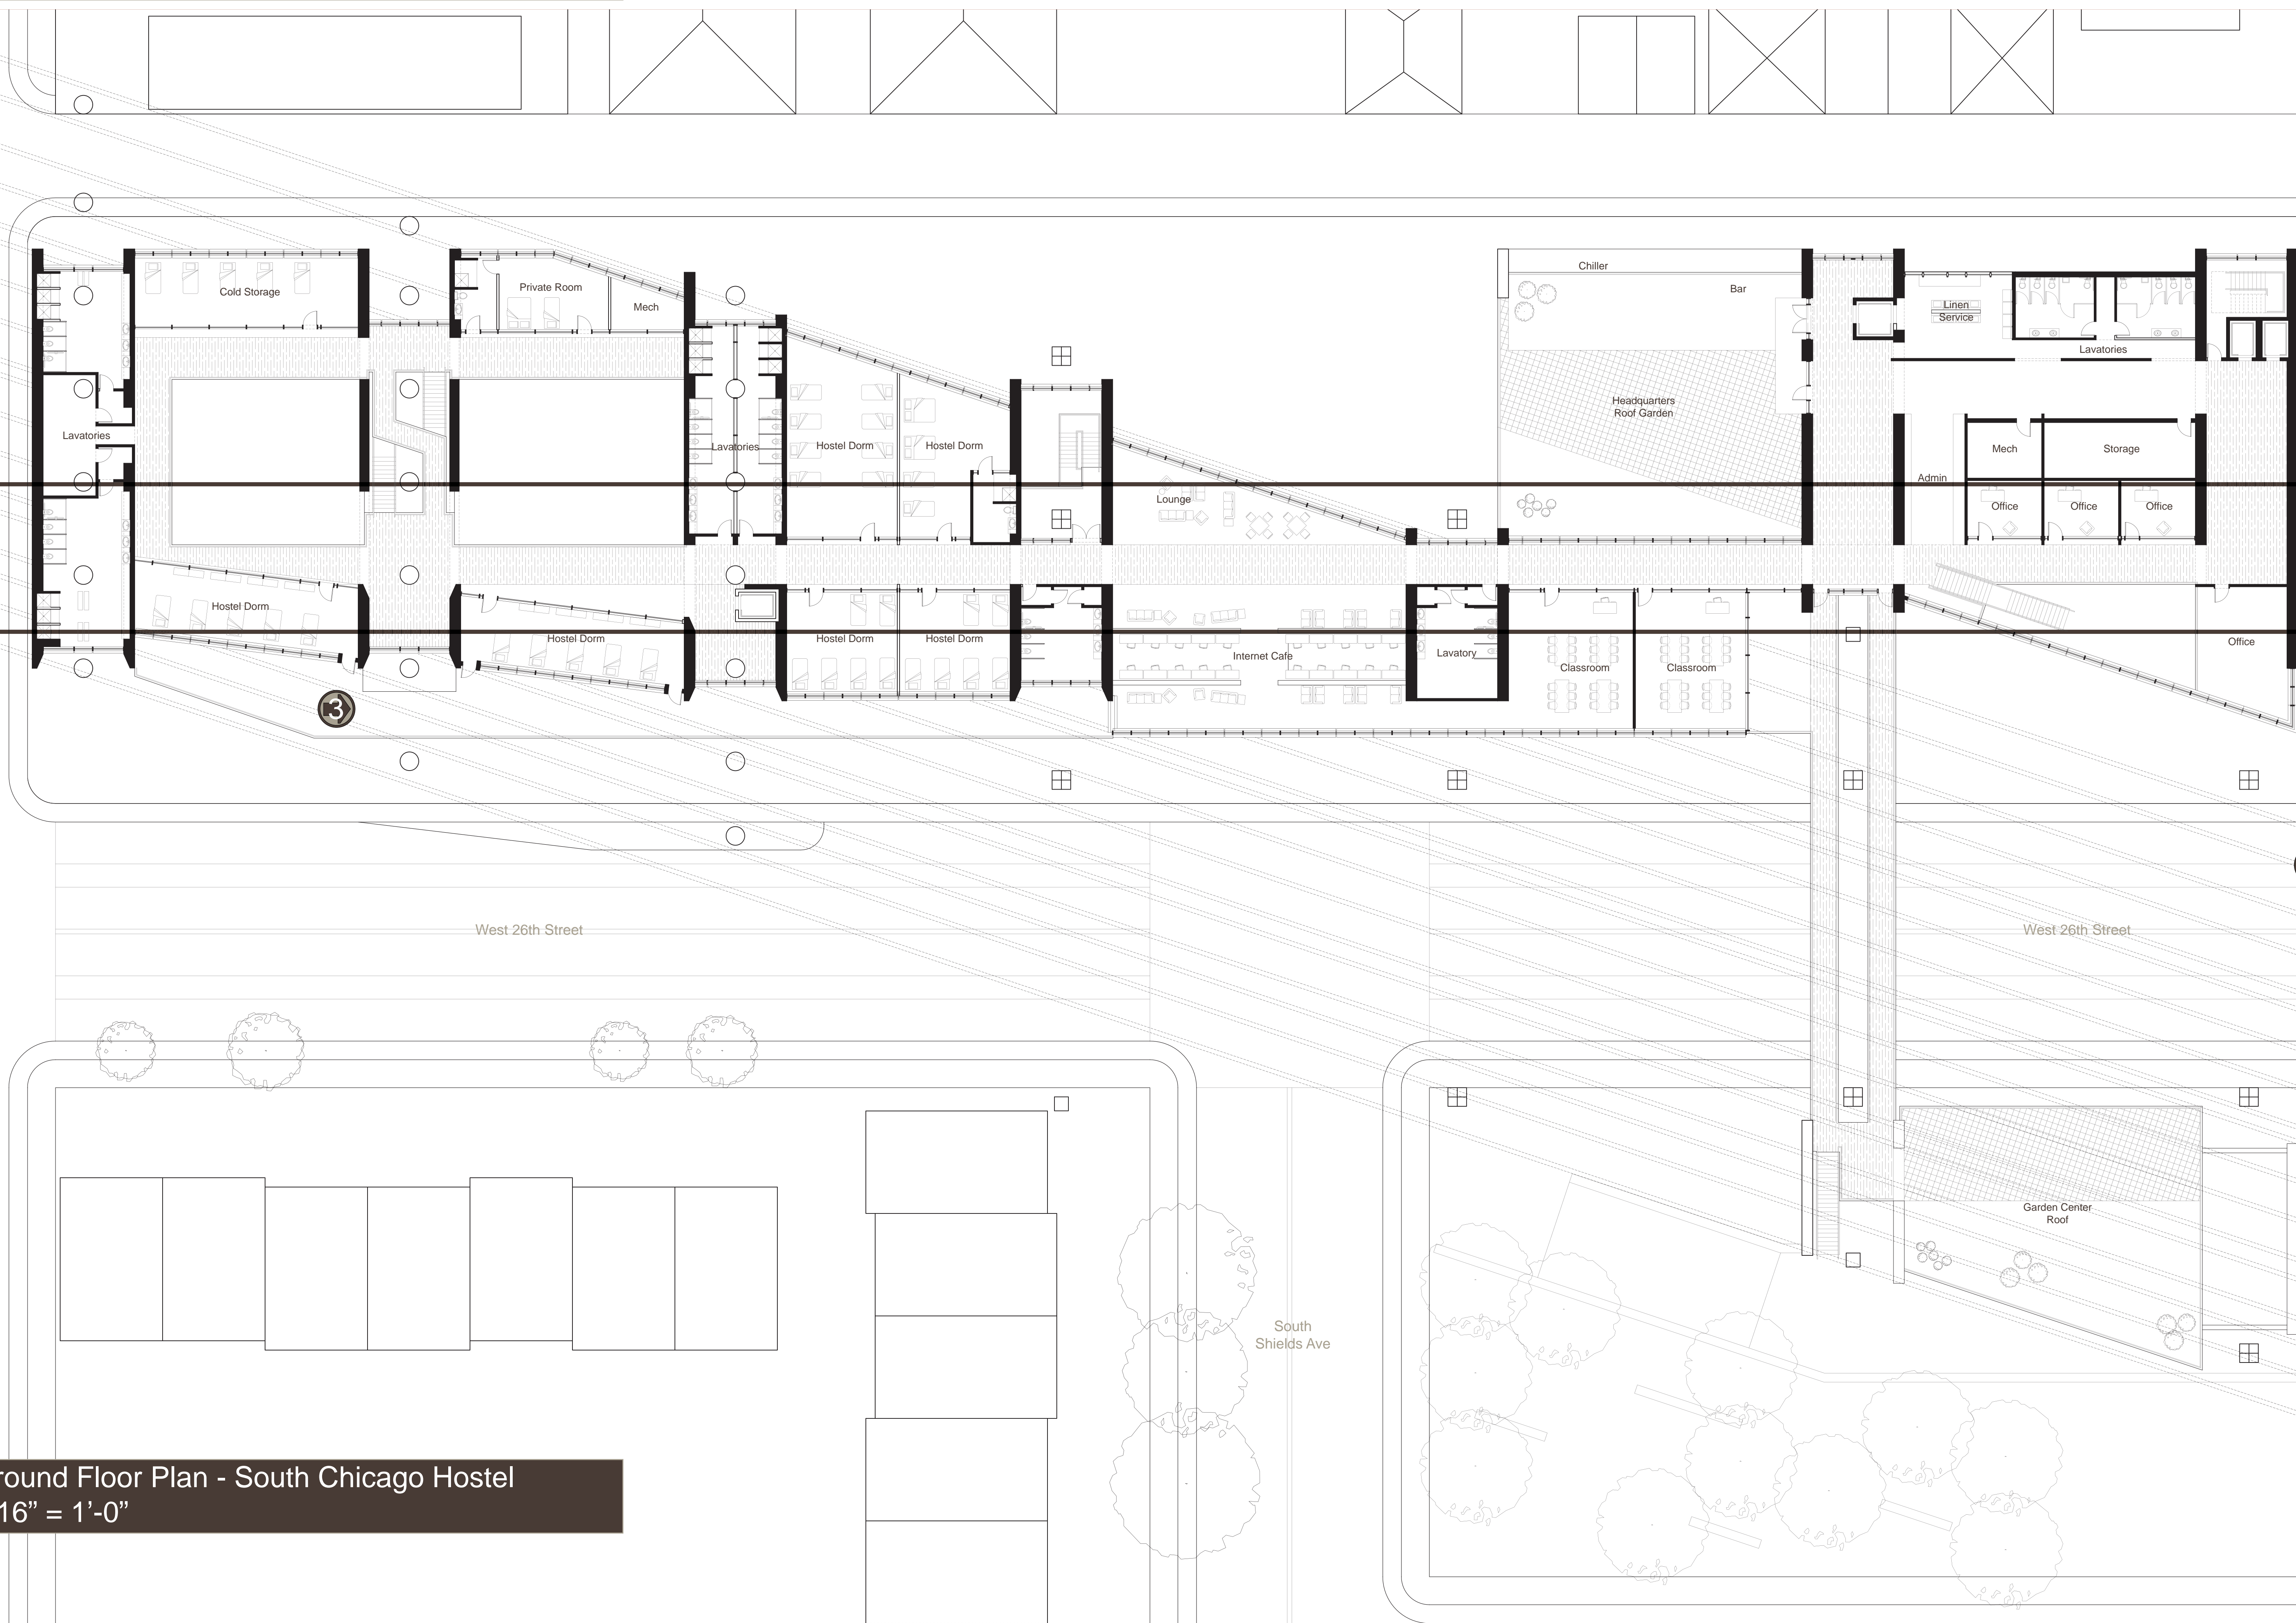

Ground Floor Plan - South Chicago Hostel
1/16" = 1'-0"

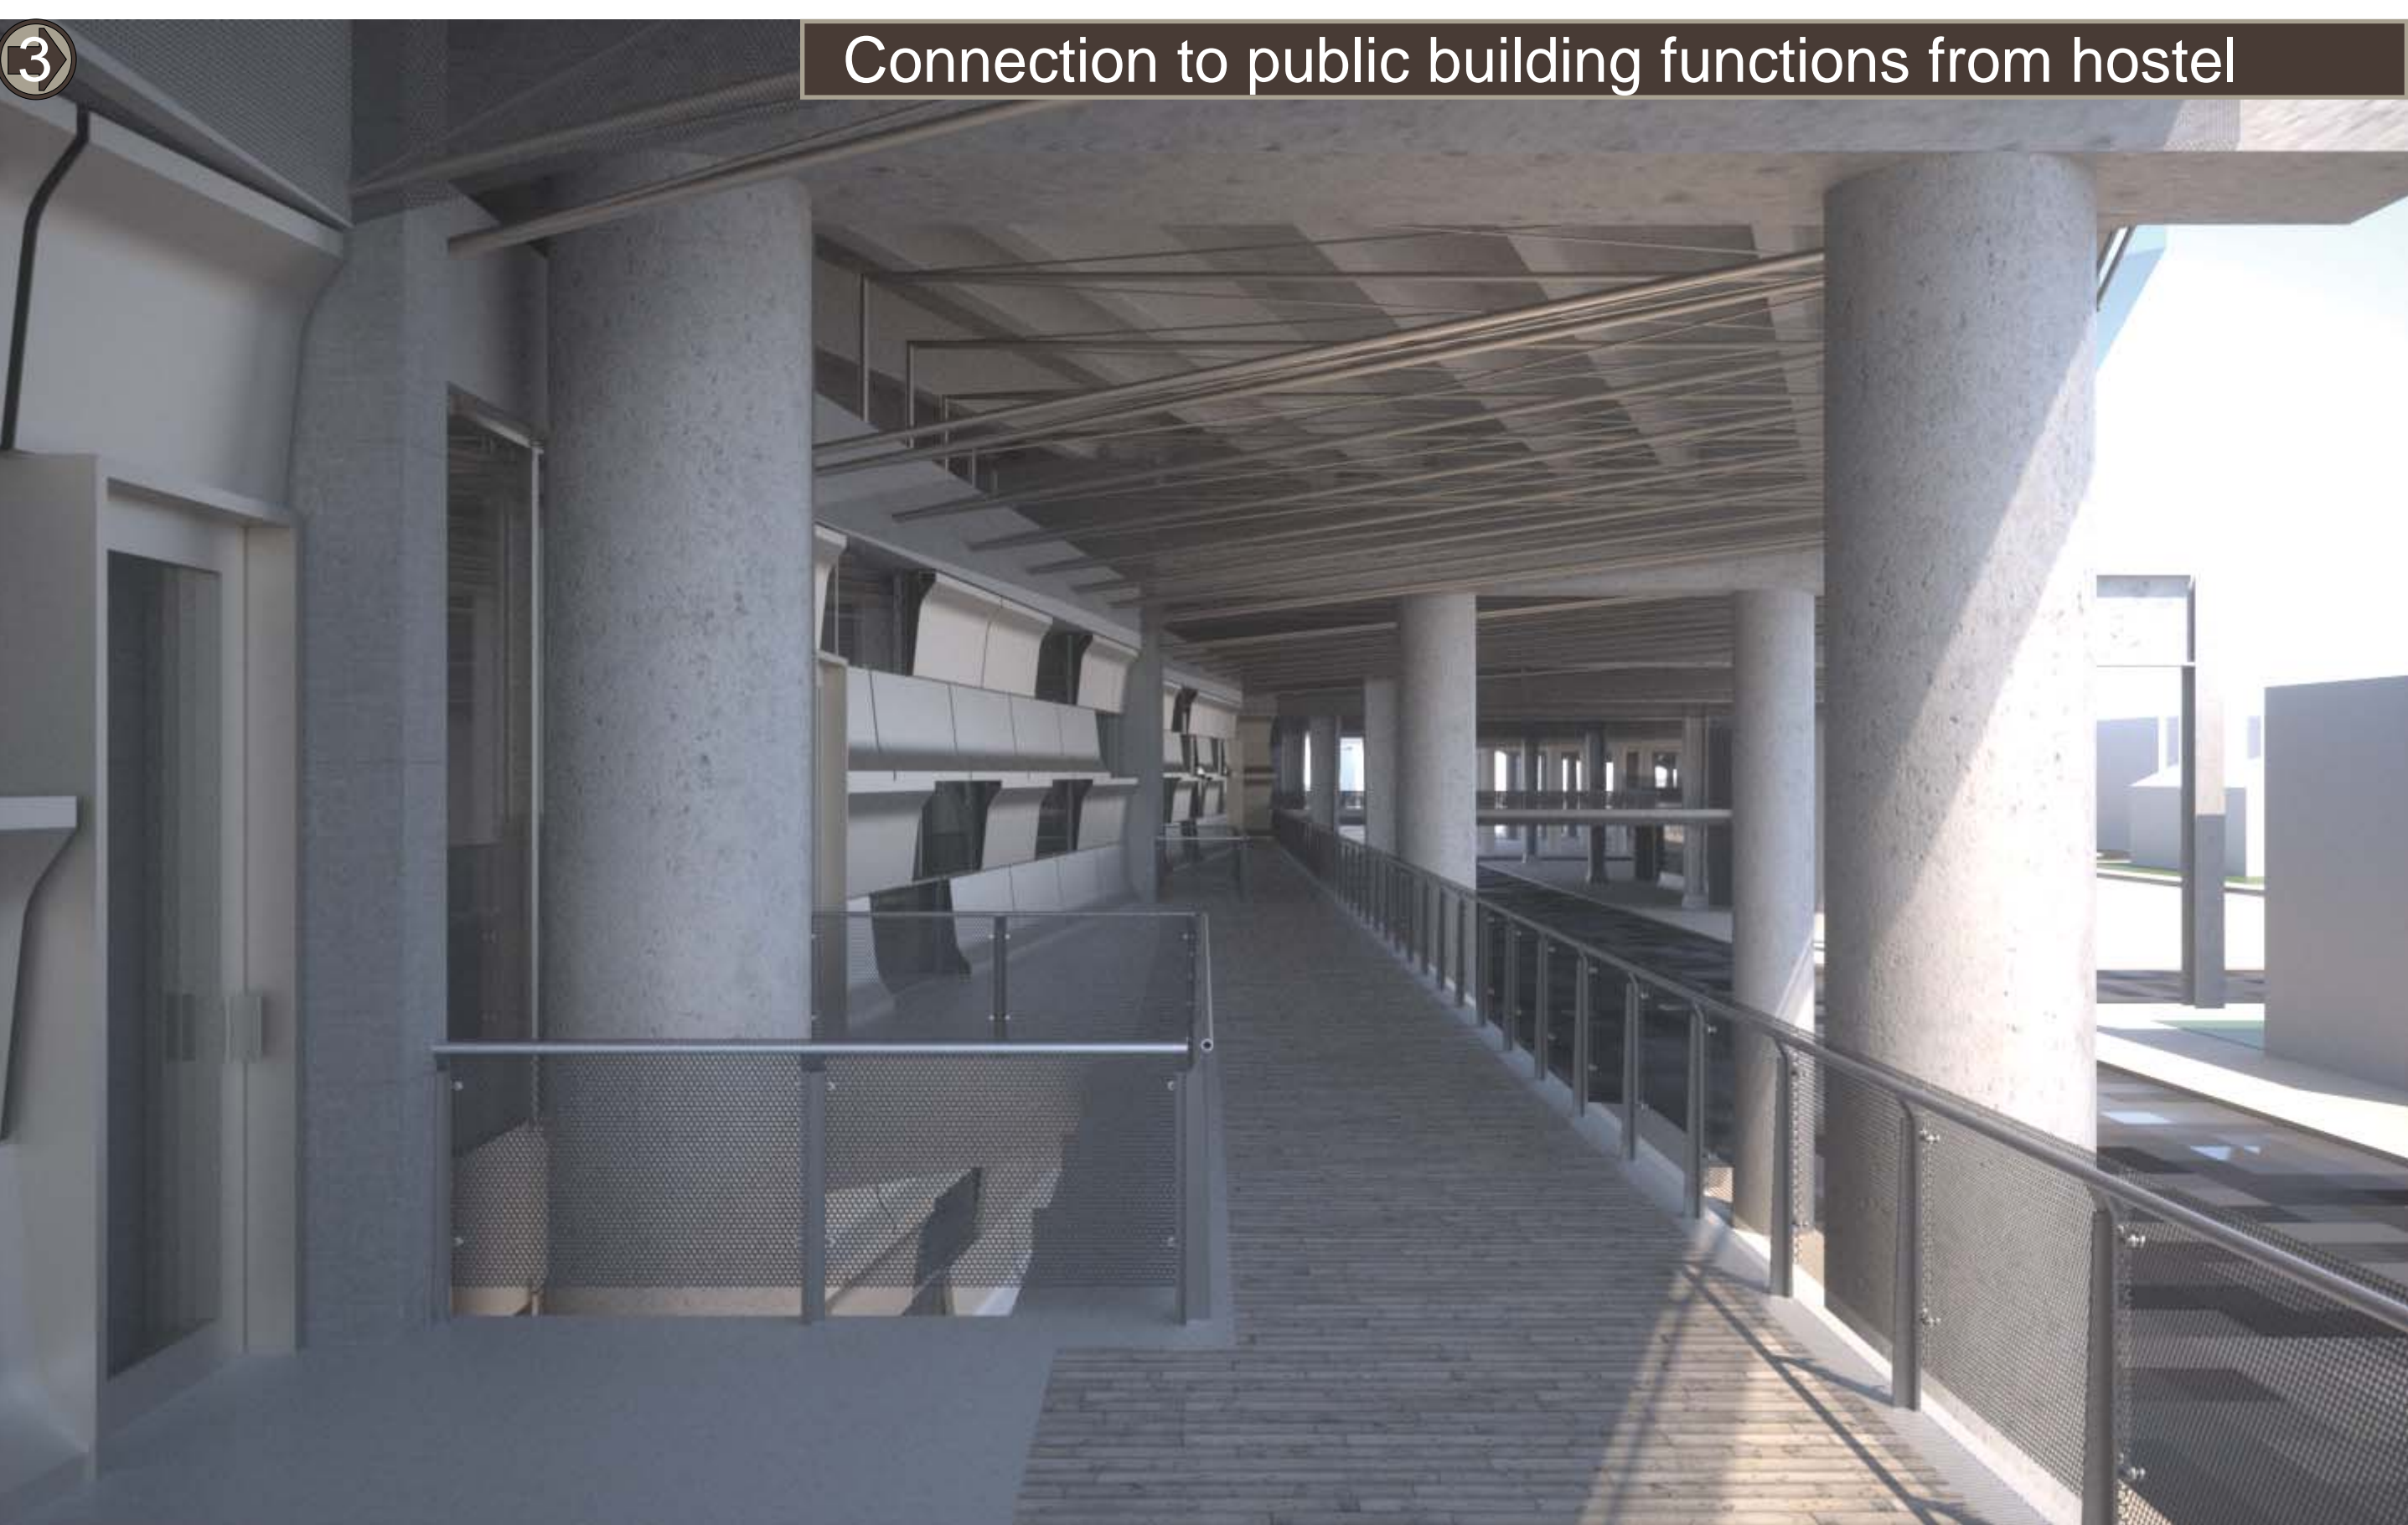

Connection to public building functions from hostel



Connection hub for public transit and hostel program