

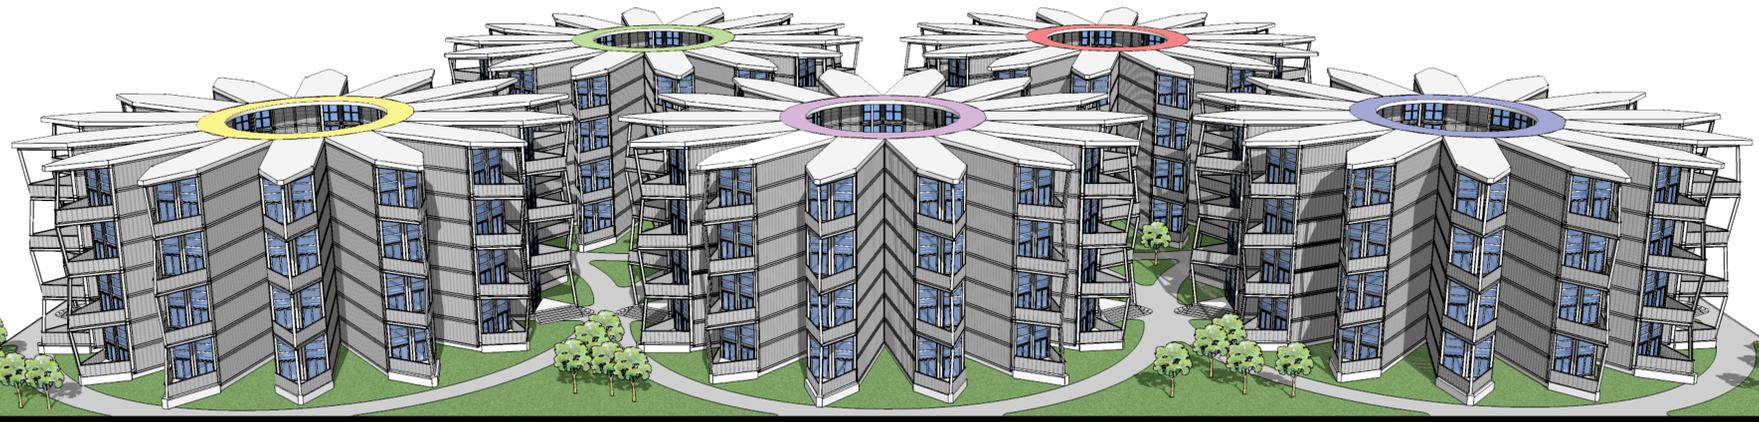


Exploded Axonometric Construction Diagram 1/8"=1'

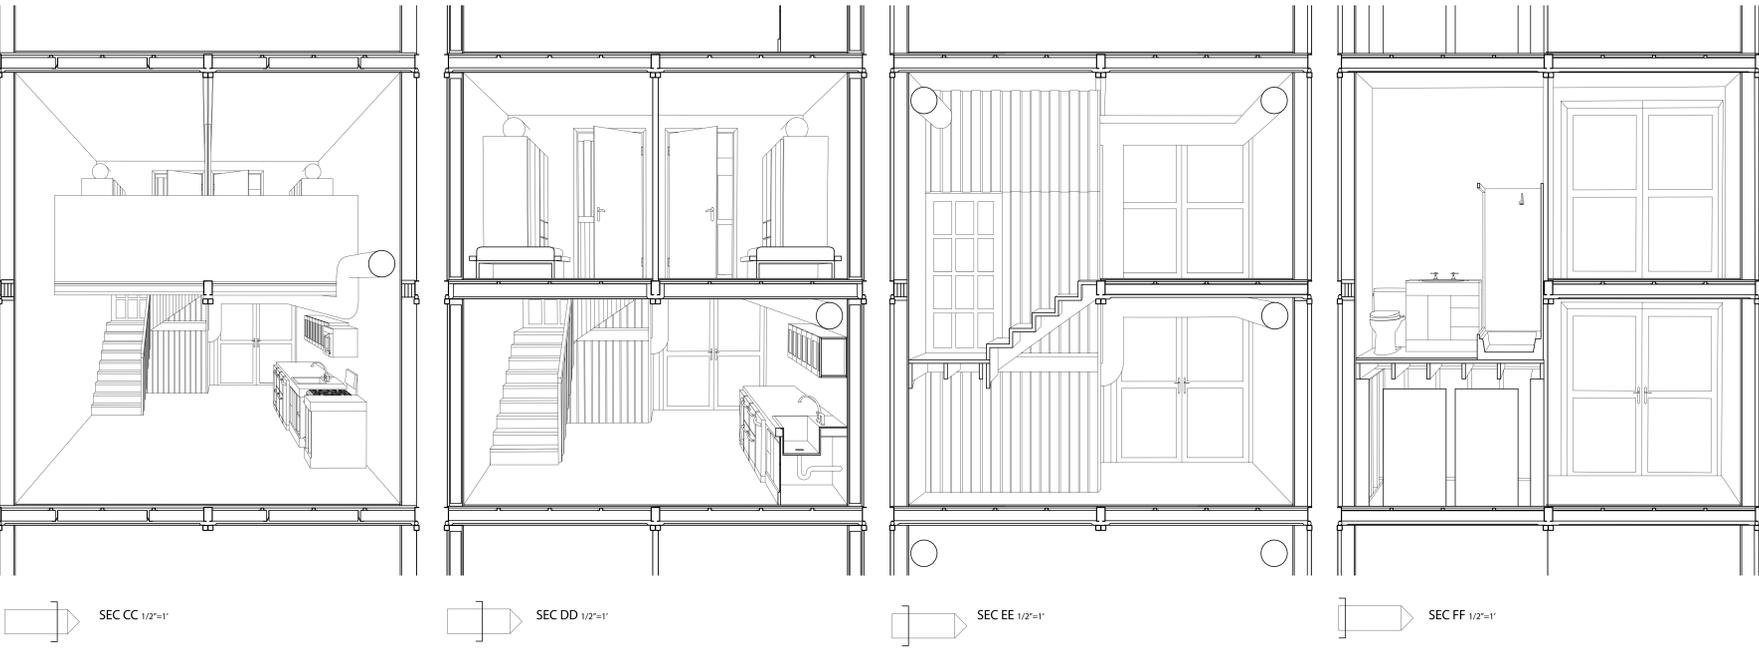

RE MIXED
 RE USED
 RE CYCLED
 MIXED USE
 MIXED INCOME

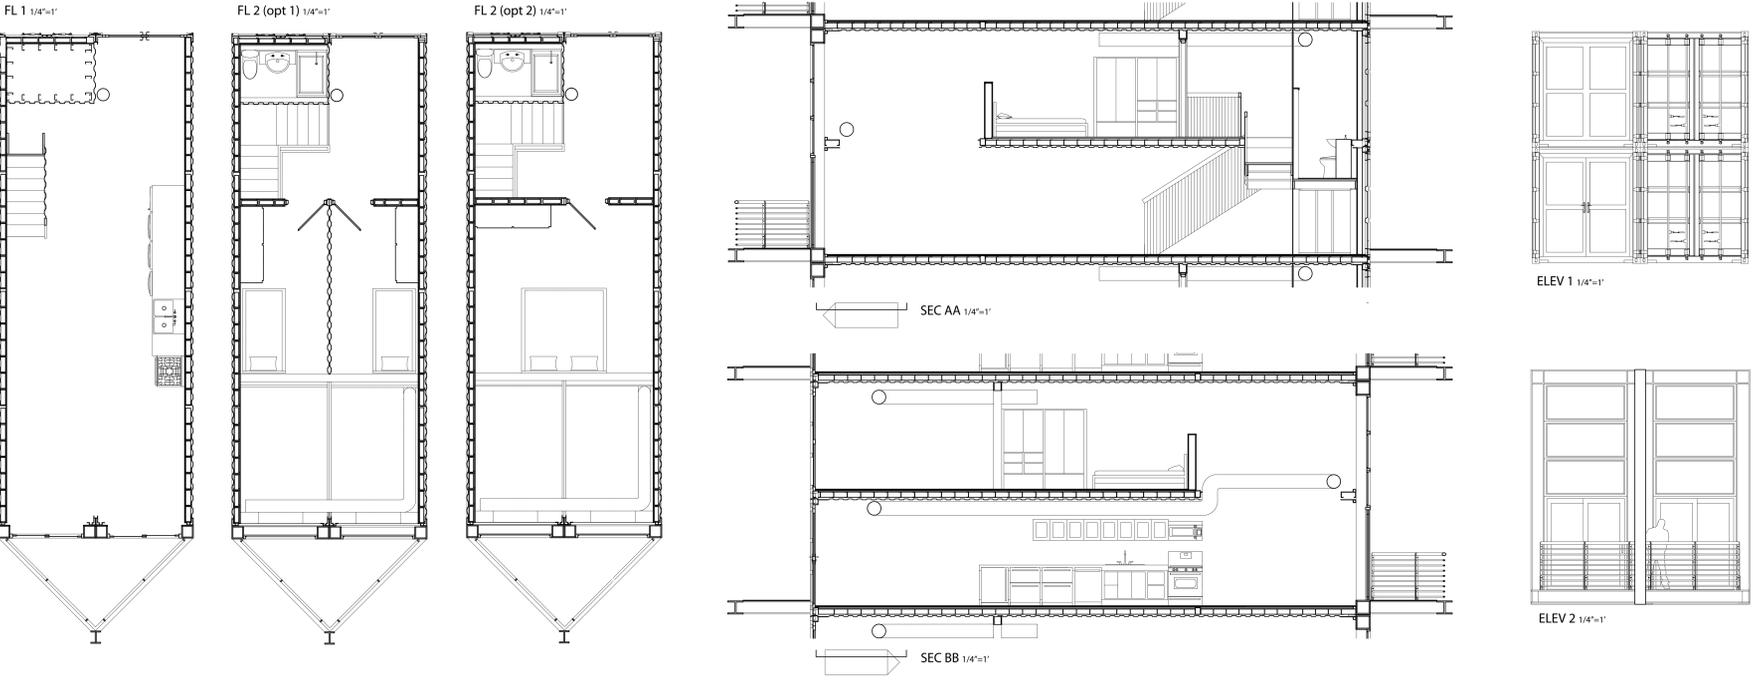

ReMixed is a mixed use, mixed income development proposal incorporating design aspects of Corbusier's Unite d'Habitation, and more locally, Goldberg's Marina City, to create affordable housing solutions. With low-income individuals in mind, ReMixed seeks to provide an efficient yet stylish housing type capable of attracting even more affluent buyers and renters.



By adaptively reusing four 40' shipping containers per single unit type, the resulting module is capable of being stacked and organized in numerous configurations, and at roughly 1,100 sf. can be completely constructed for less than \$80,000 a piece. The space is ideal for students, artists, young professionals and couples who enjoy an urban lifestyle.